



TABLE OF CONTENTS:


- |                                     |                                |
|-------------------------------------|--------------------------------|
| Detail 1: Horizontal Joint          | Detail 13: Curtain Wall Head   |
| Detail 2: Vertical Joint            | Detail 14: Curtain Wall Jamb   |
| Detail 3: Panel Stiffener           | Detail 15: Coping              |
| Detail 4: Panel Sill                | Detail 16: 90° Exterior Corner |
| Detail 5: Panel Jamb at Wall        | Detail 17: 90° Exterior Corner |
| Detail 6: Storefront Sill           | Detail 18: 90° Interior Corner |
| Detail 7: Storefront Head           | Detail 19: Eyebrow Panel       |
| Detail 8: Storefront Jamb           |                                |
| Detail 9: Recessed Storefront Sill  |                                |
| Detail 10: Recessed Storefront Head |                                |
| Detail 11: Recessed Storefront Jamb |                                |
| Detail 12: Curtain Wall Sill        |                                |

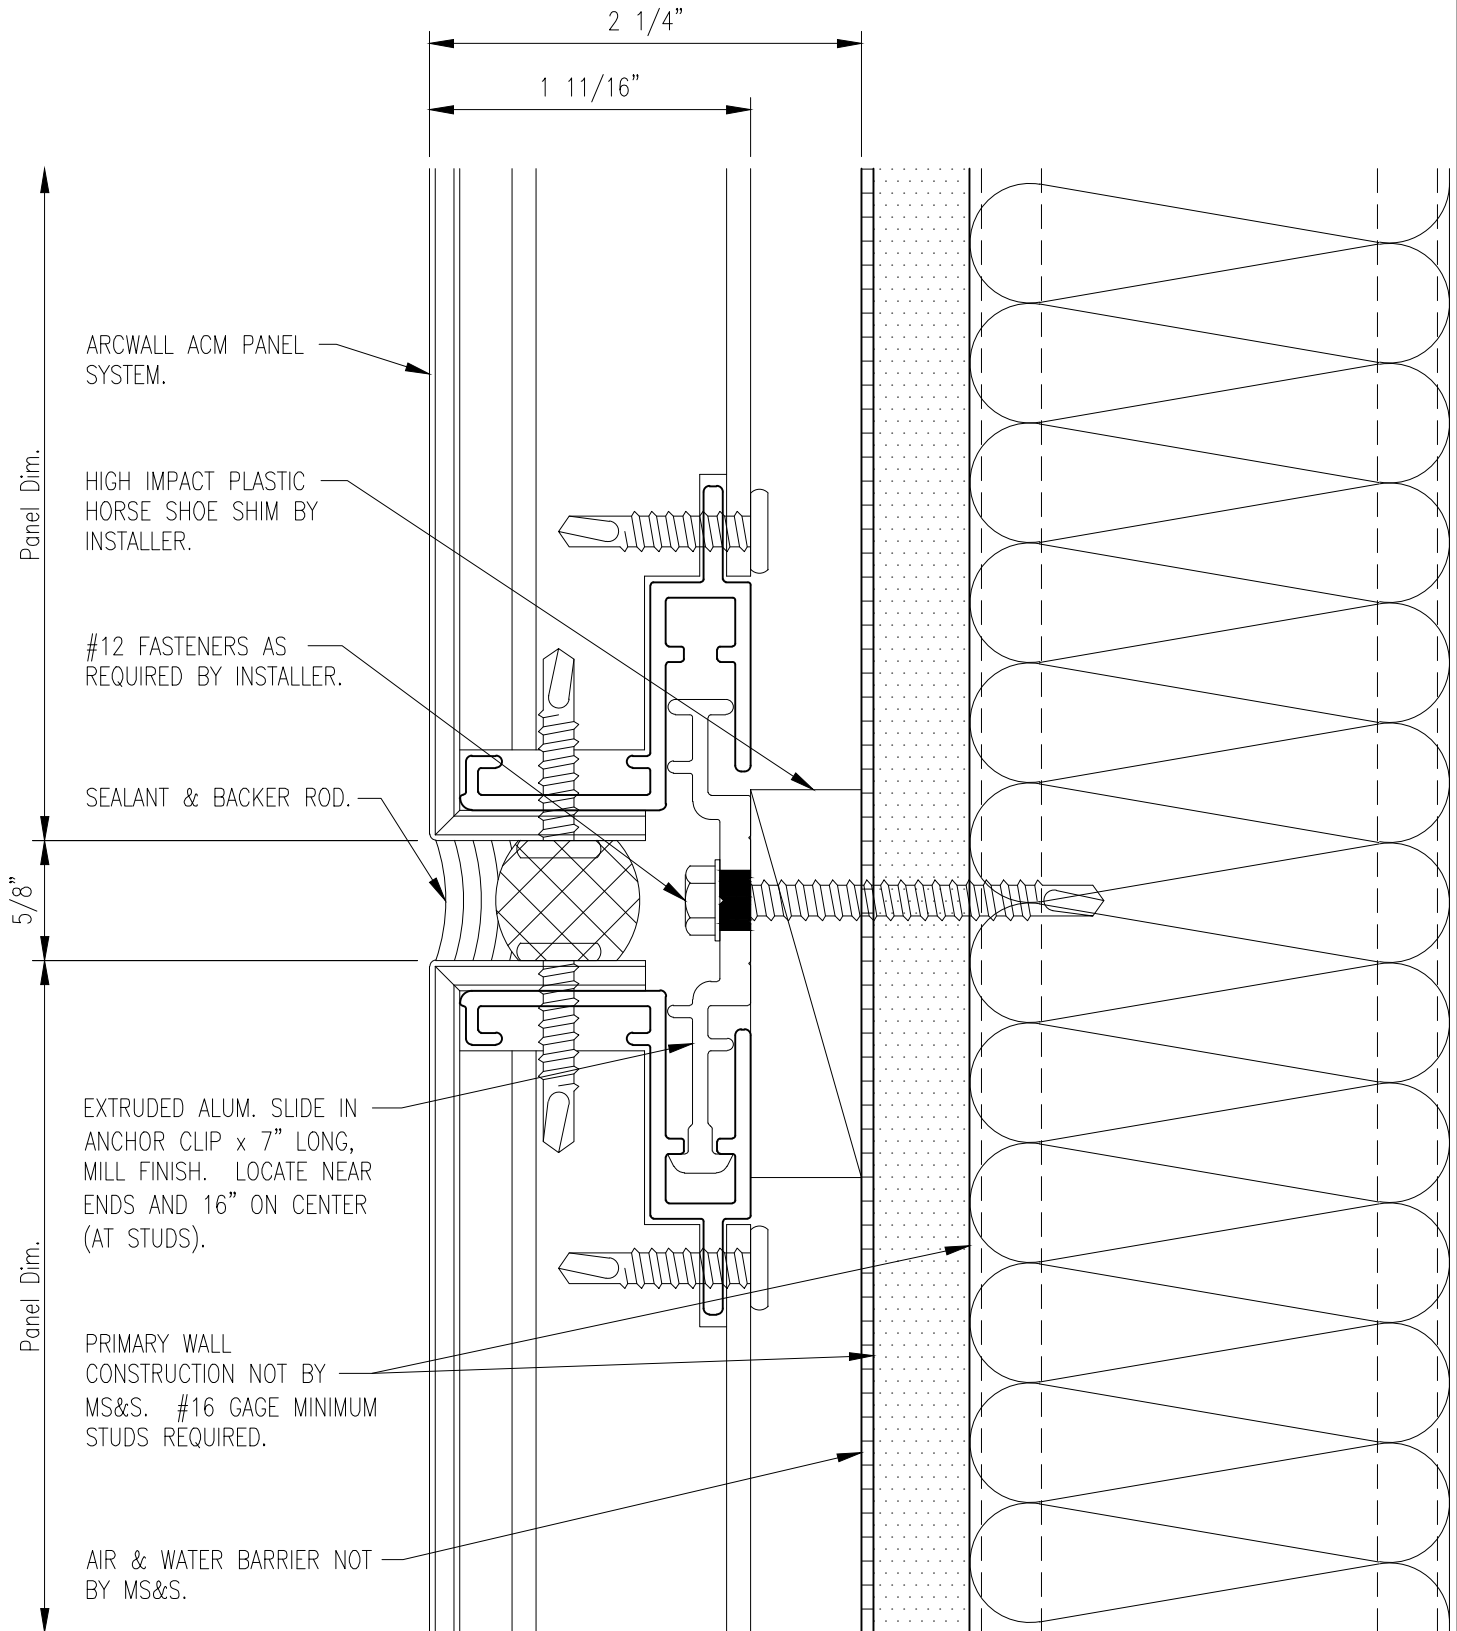


# 1) Horizontal Joint

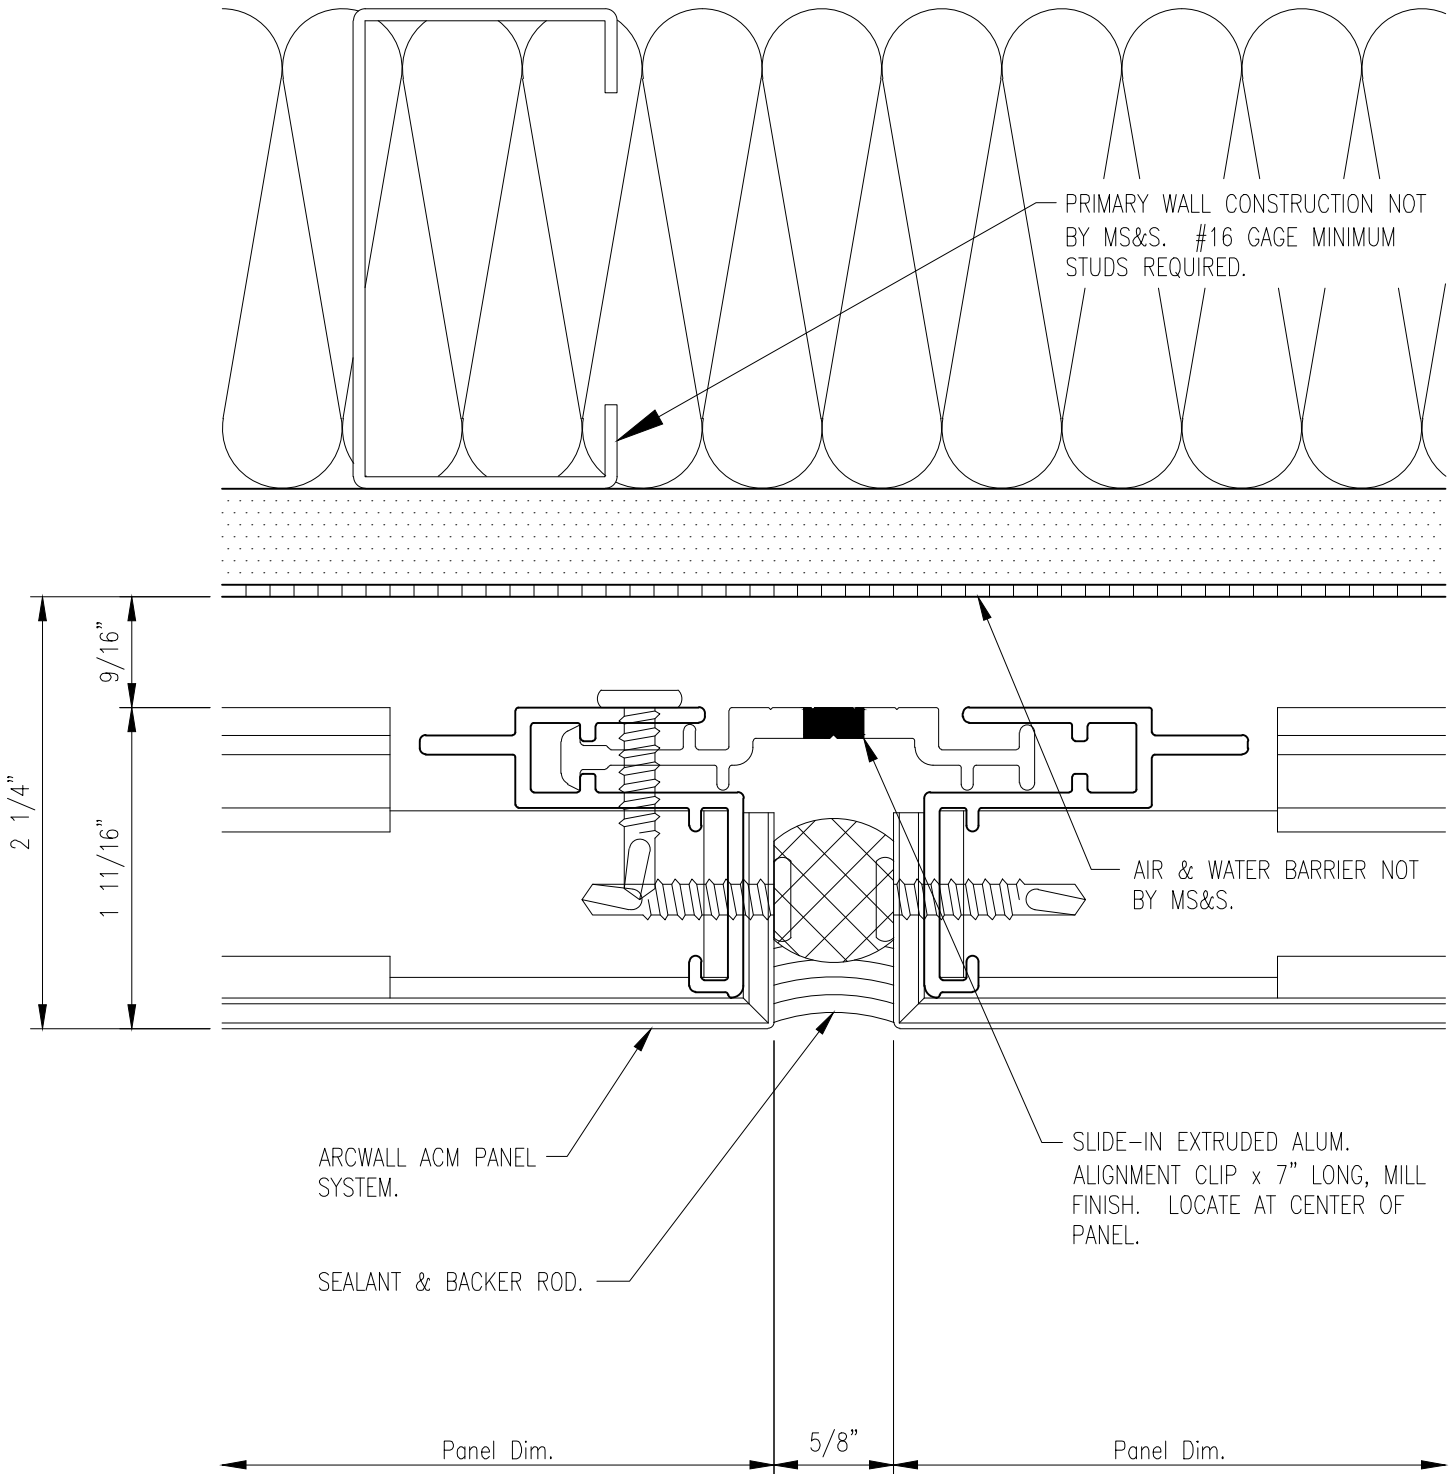

## 2) Vertical Joint

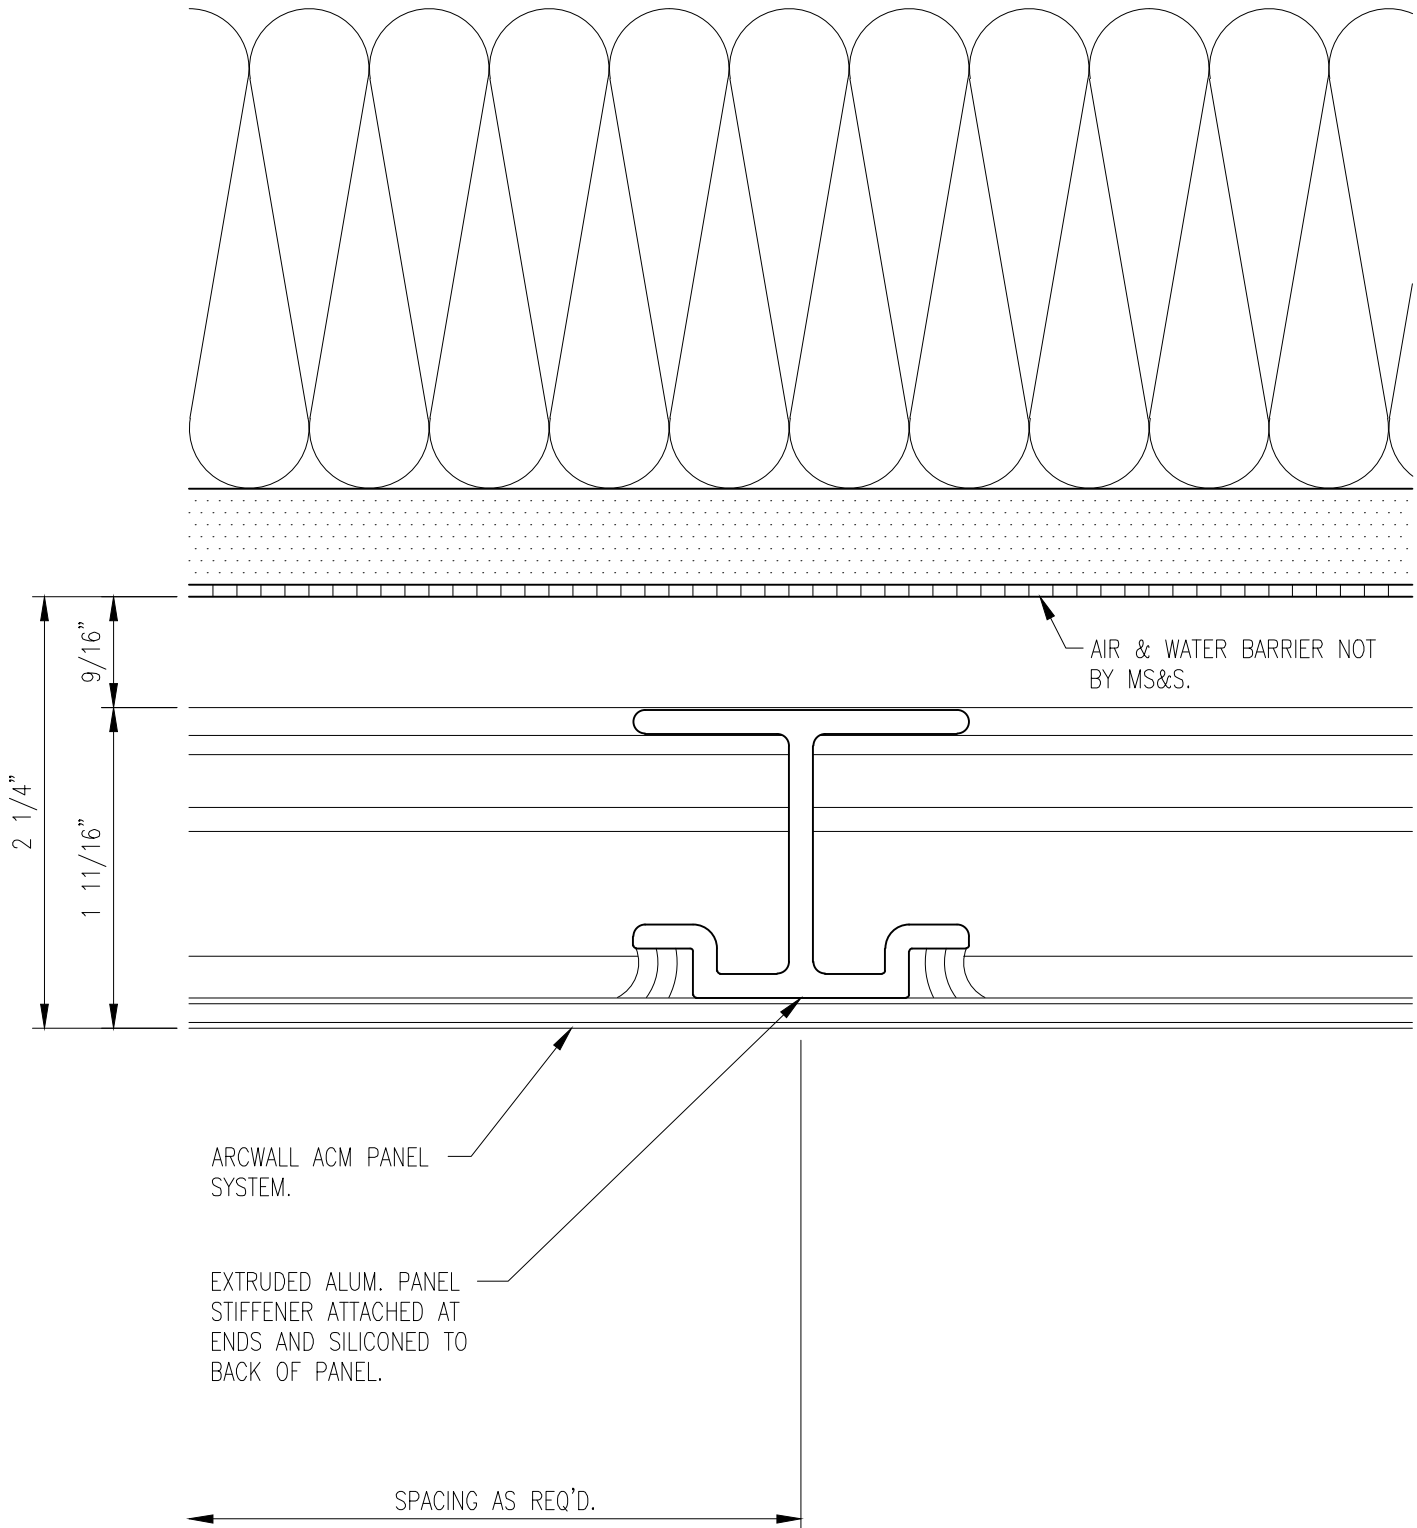


### 3) Panel Stiffener

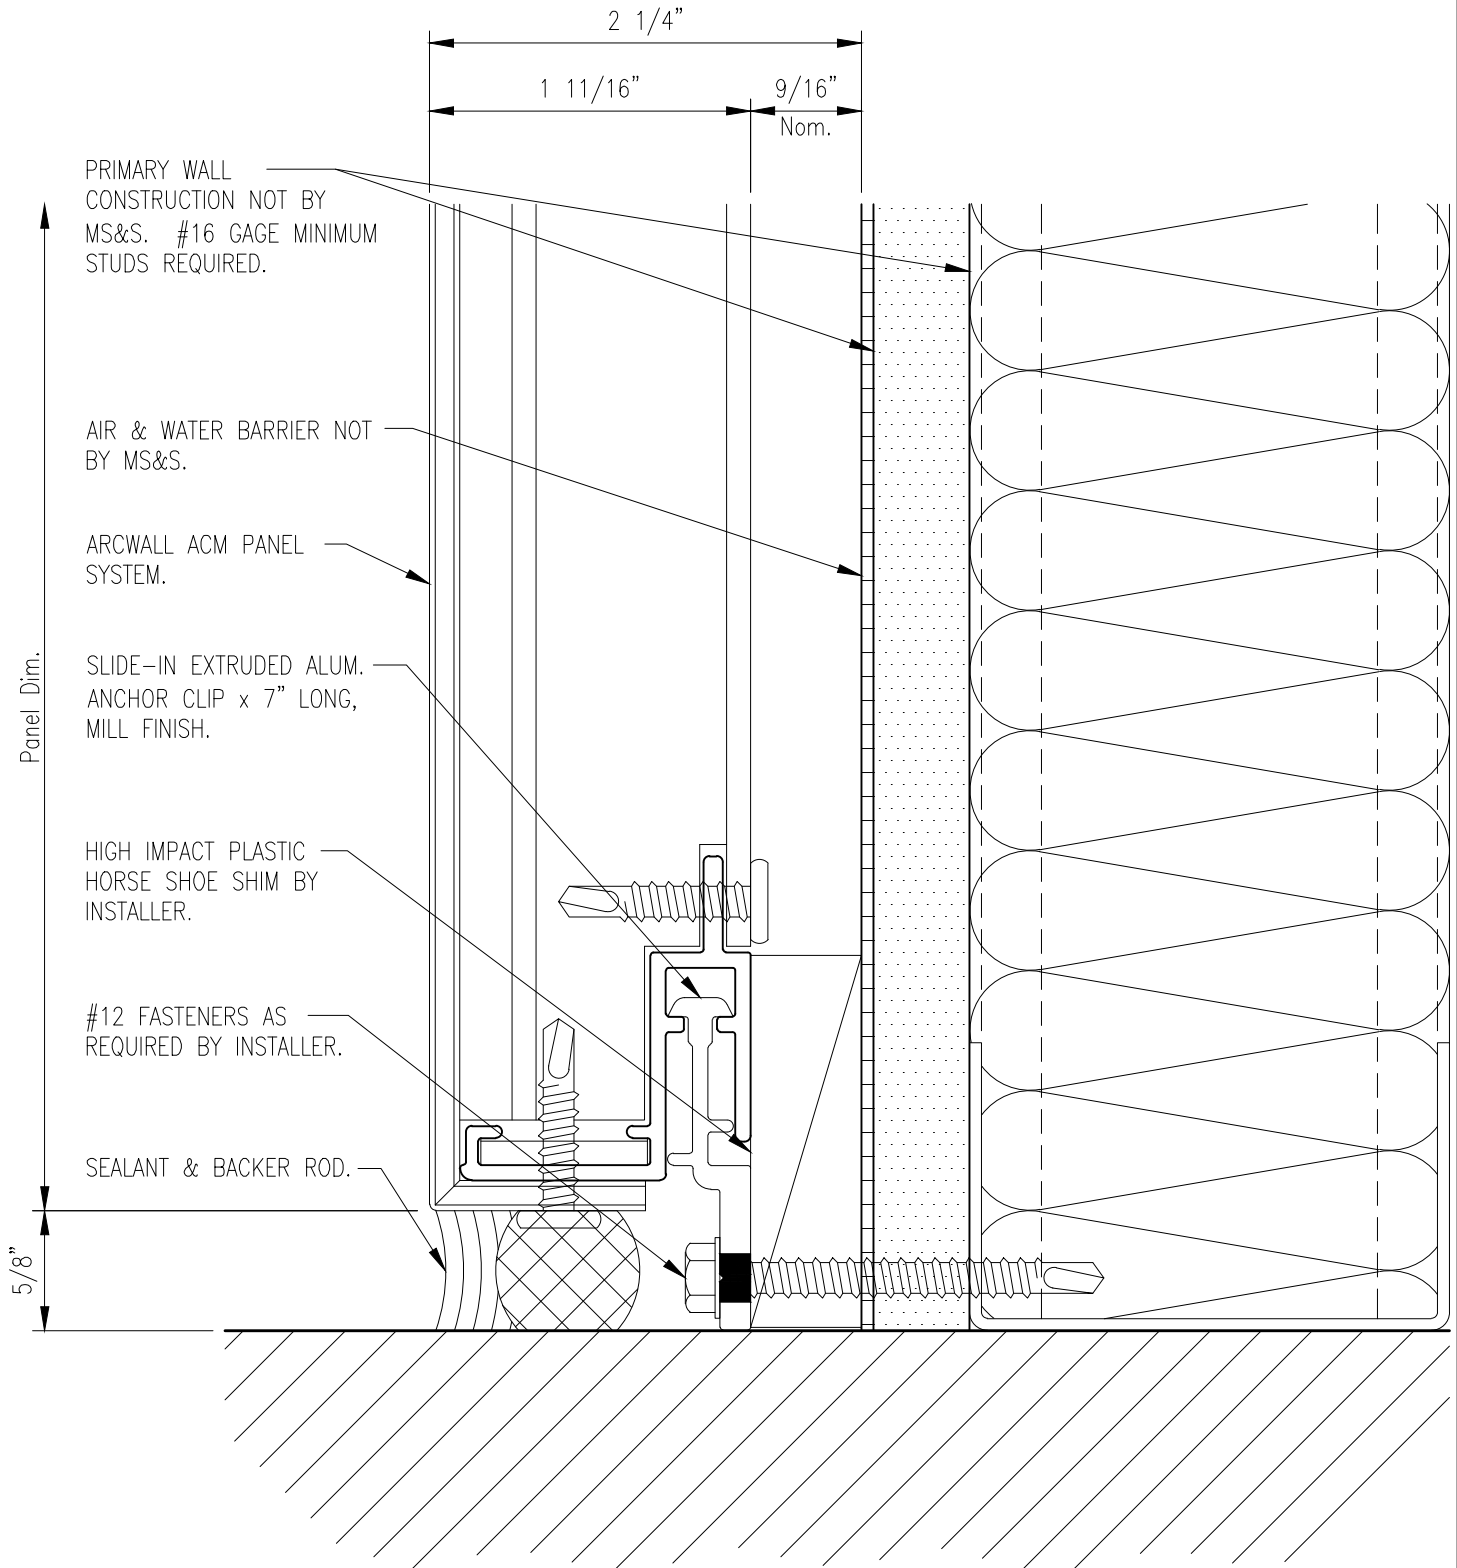


## 4) Panel Sill


ARCWALL ACM  
TYPICAL DETAILS  
WET SEAL PANEL SYSTEM

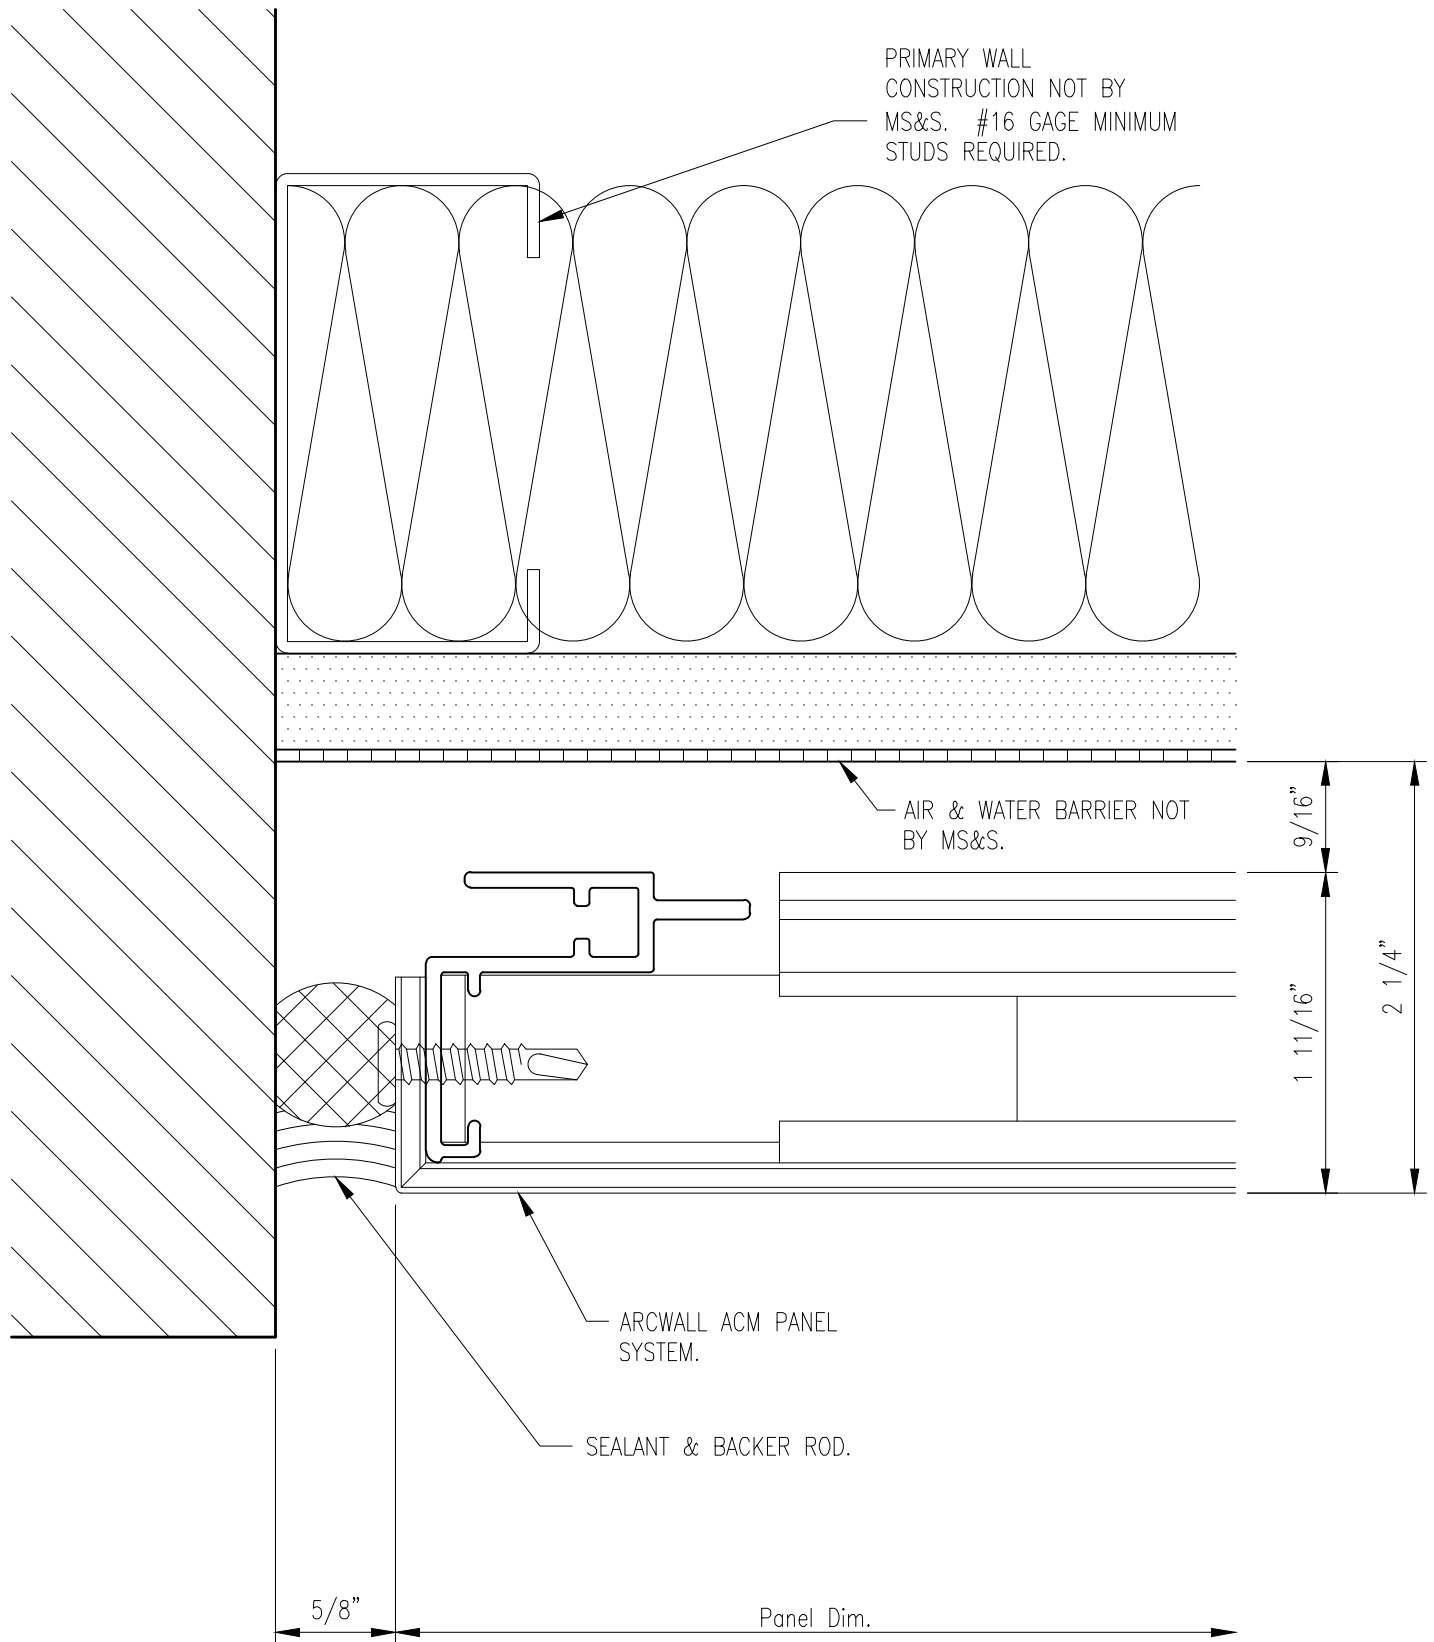

5) Panel Jamb at Wall

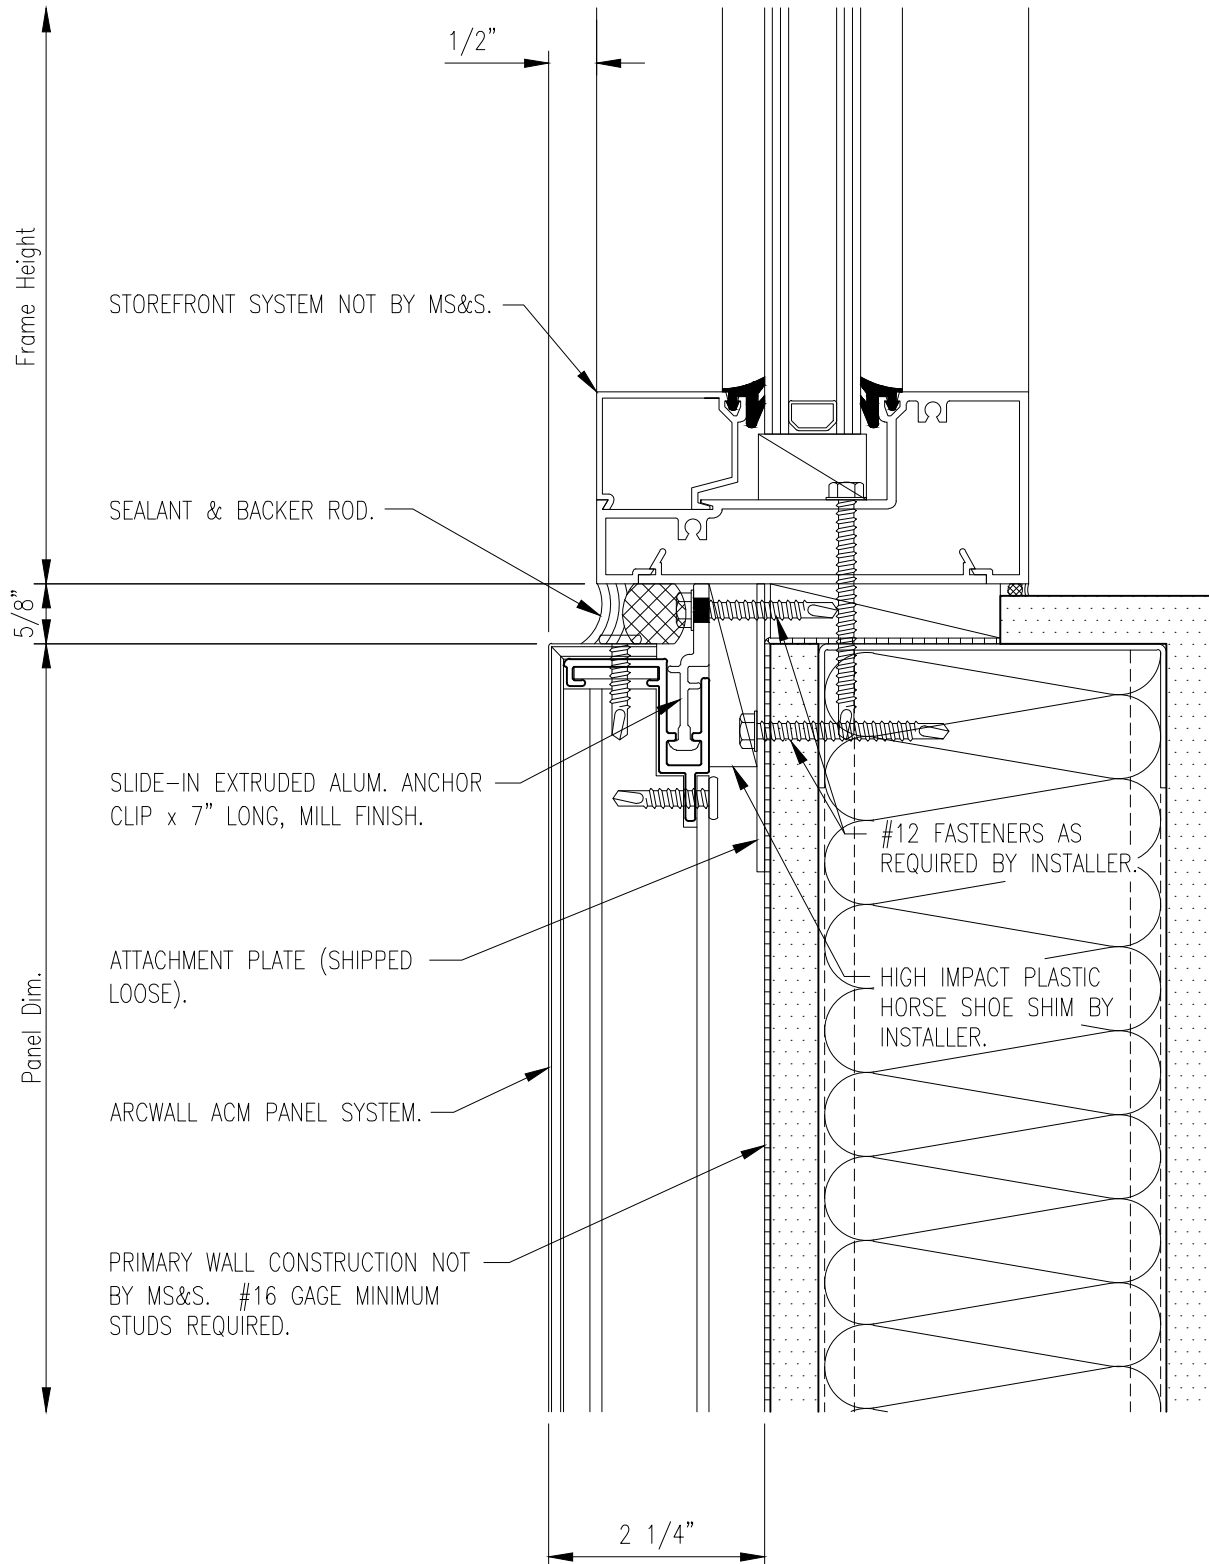


## 6) Storefront Sill

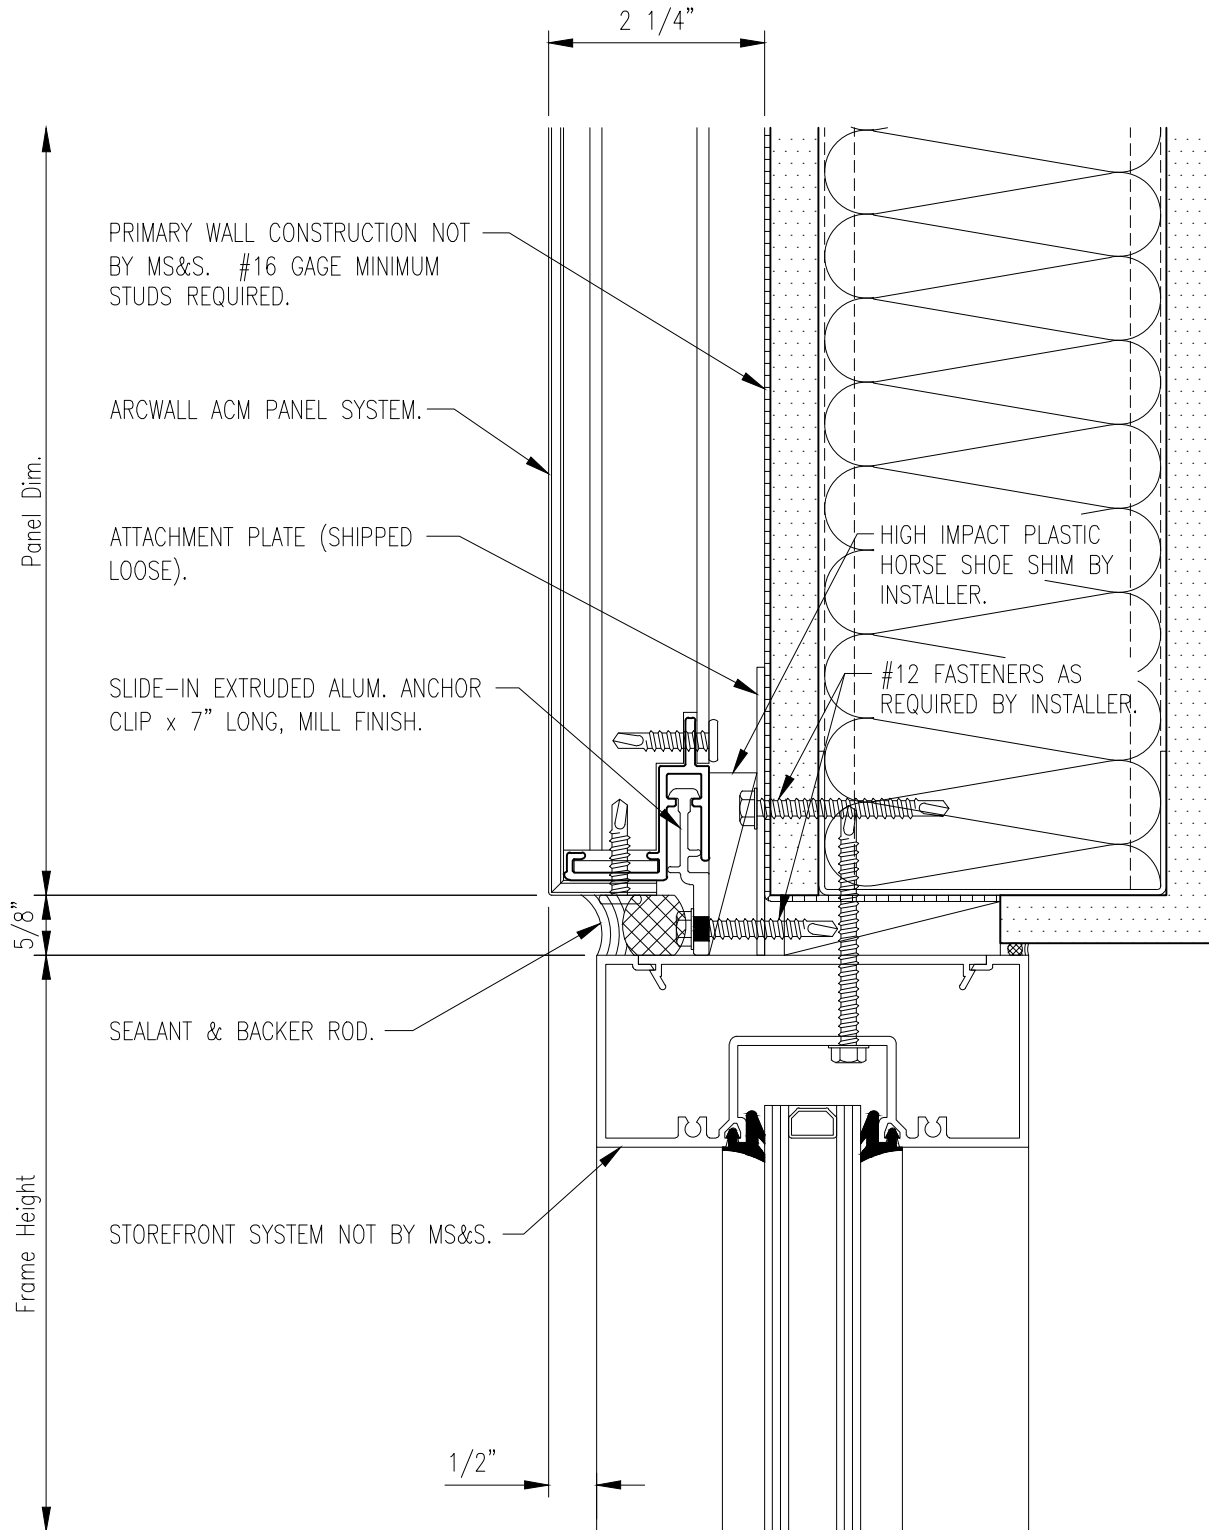


## 7) Storefront Head



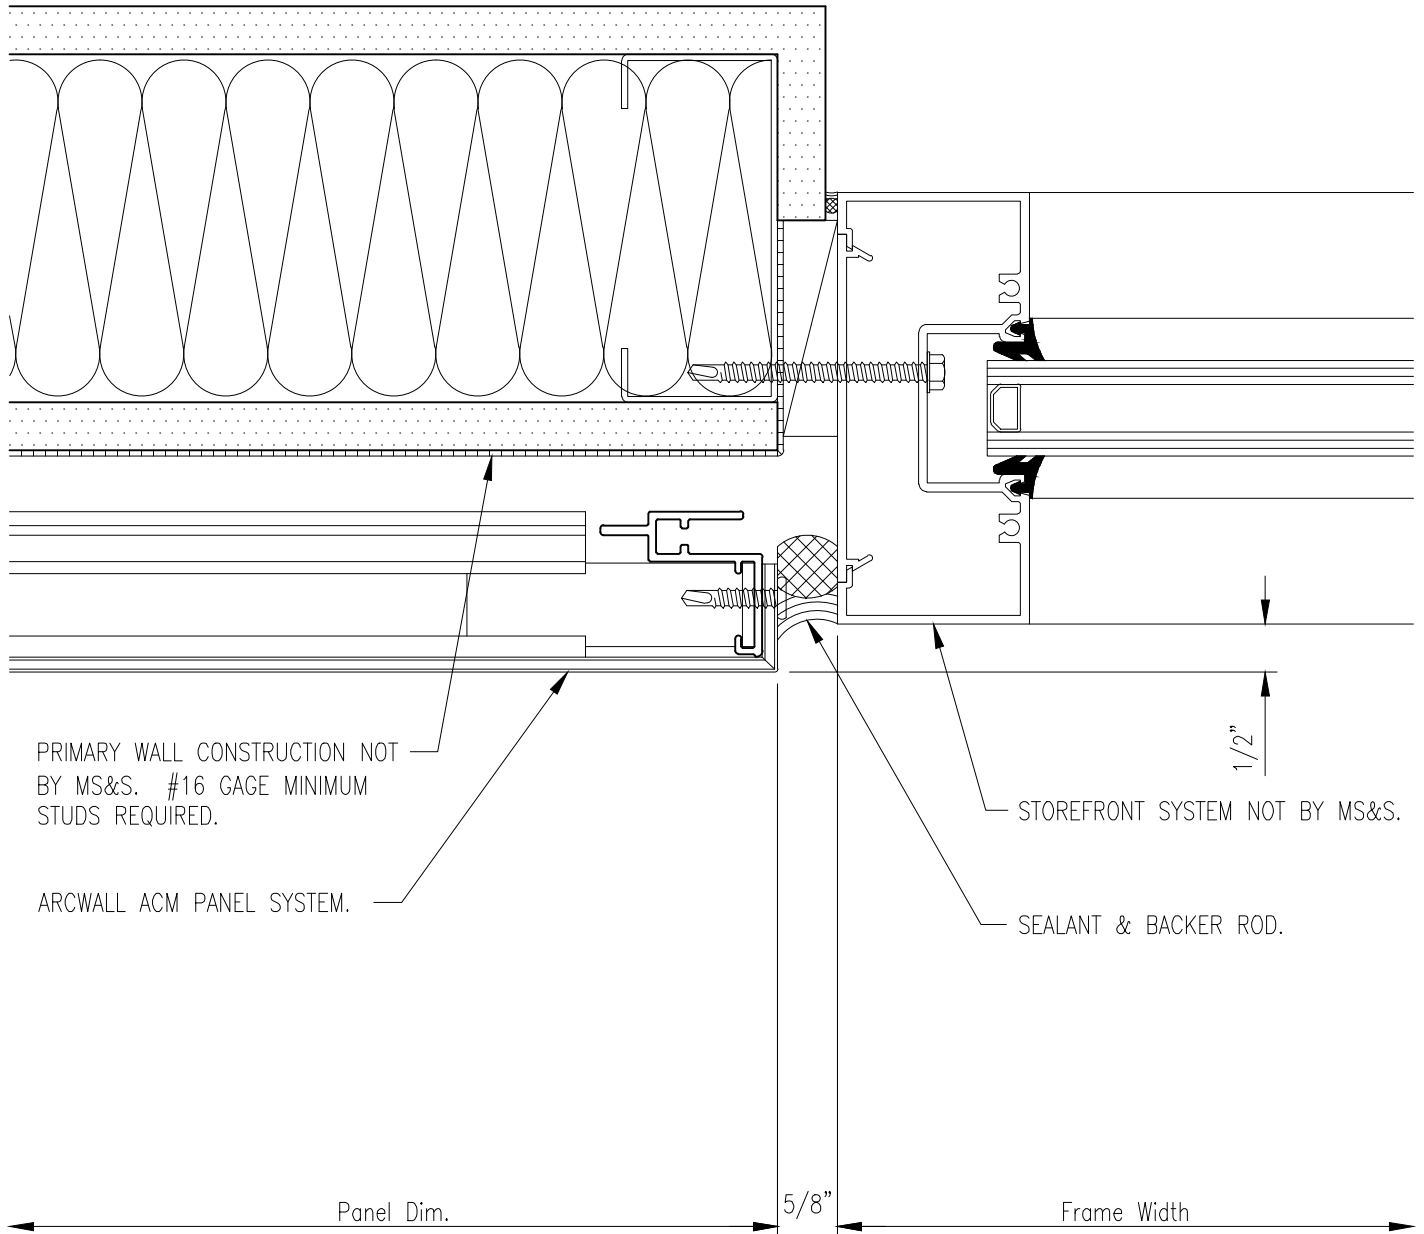


## 8) Storefront Jamb

ARCWALL ACM  
TYPICAL DETAILS  
WET SEAL PANEL SYSTEM

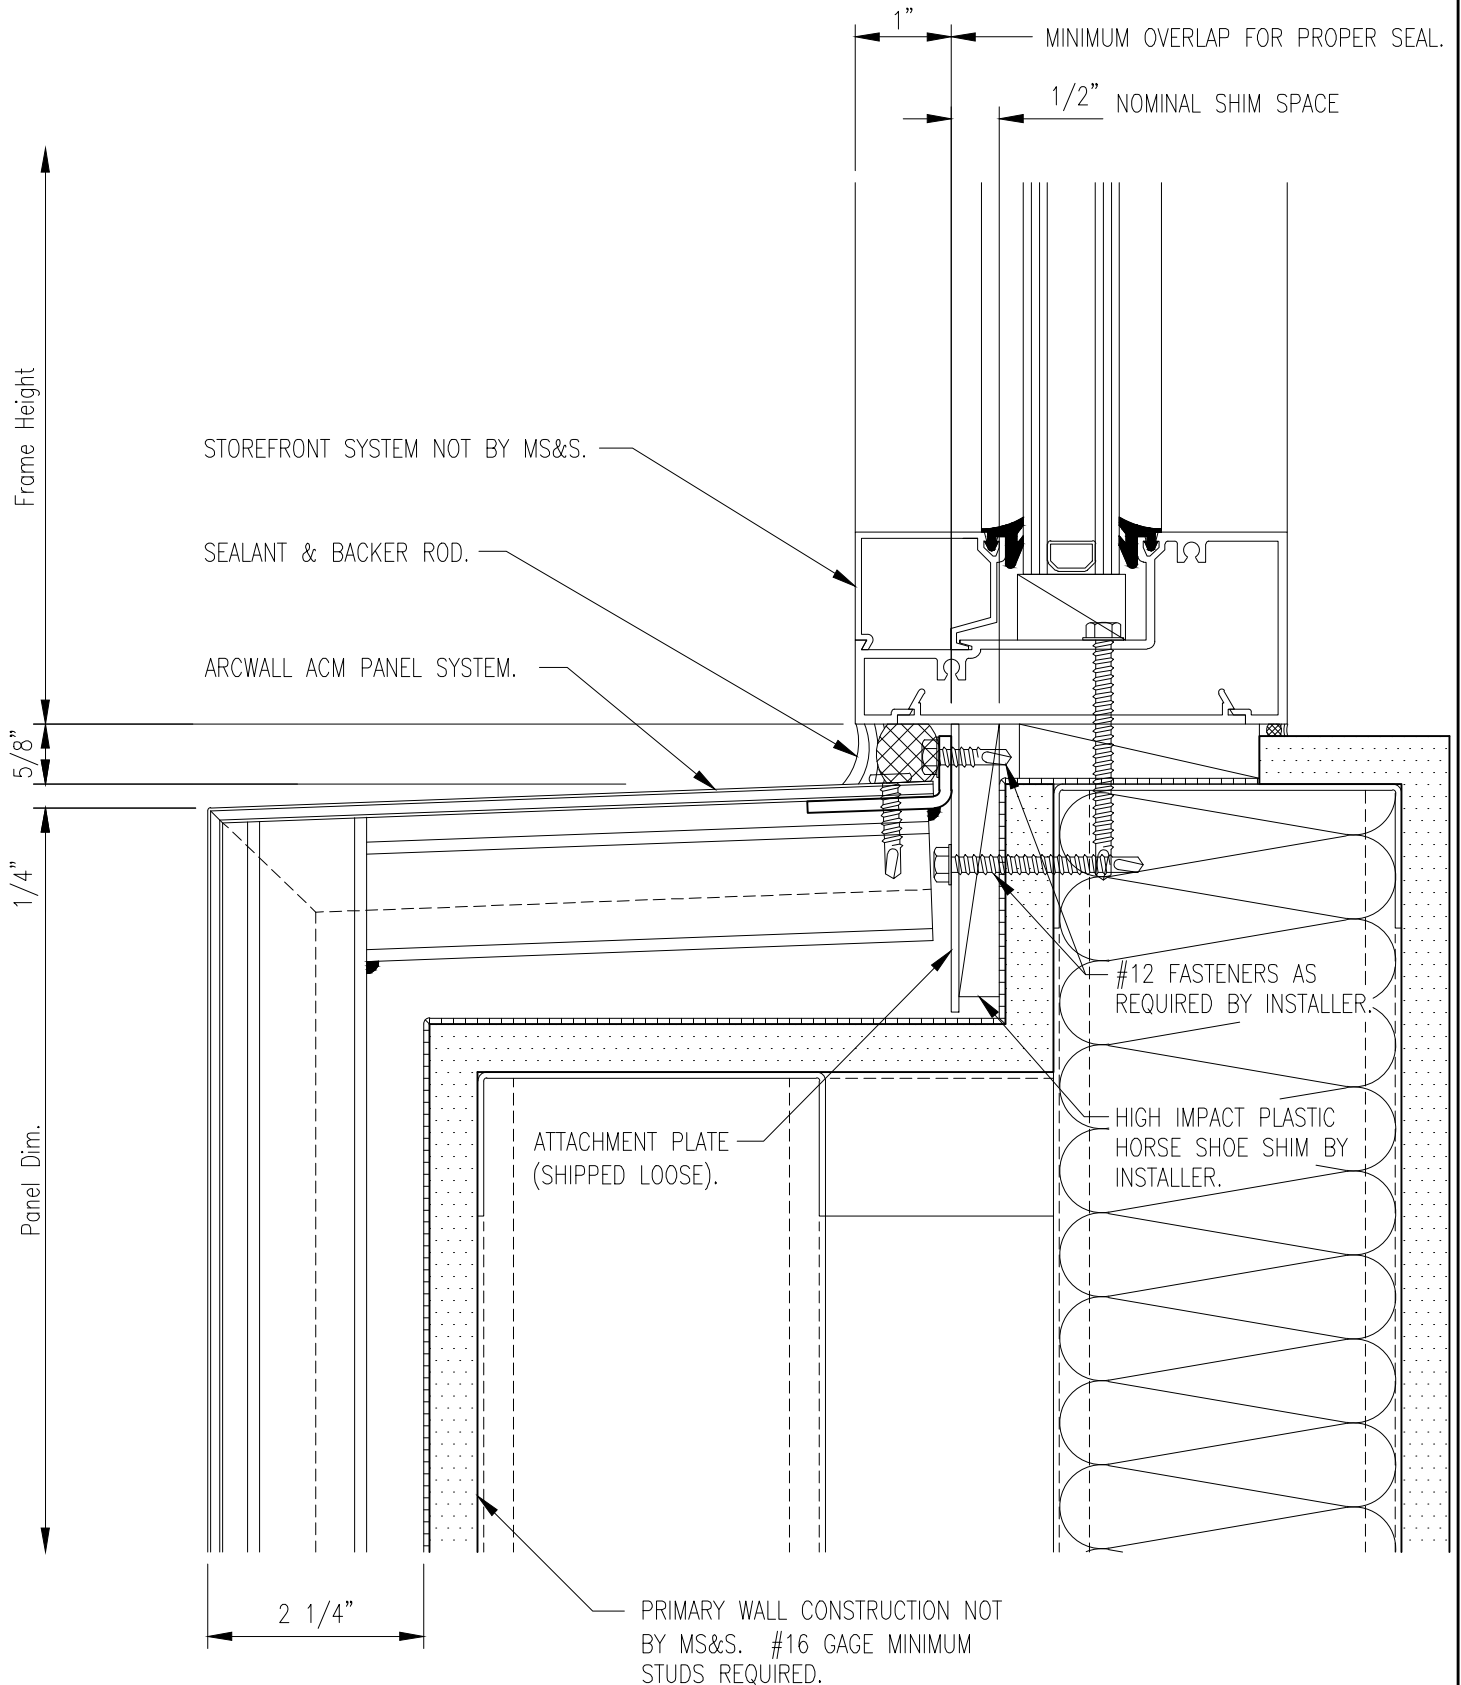


9) Recessed Storefront Sill

ARCWALL ACM  
TYPICAL DETAILS  
WET SEAL PANEL SYSTEM

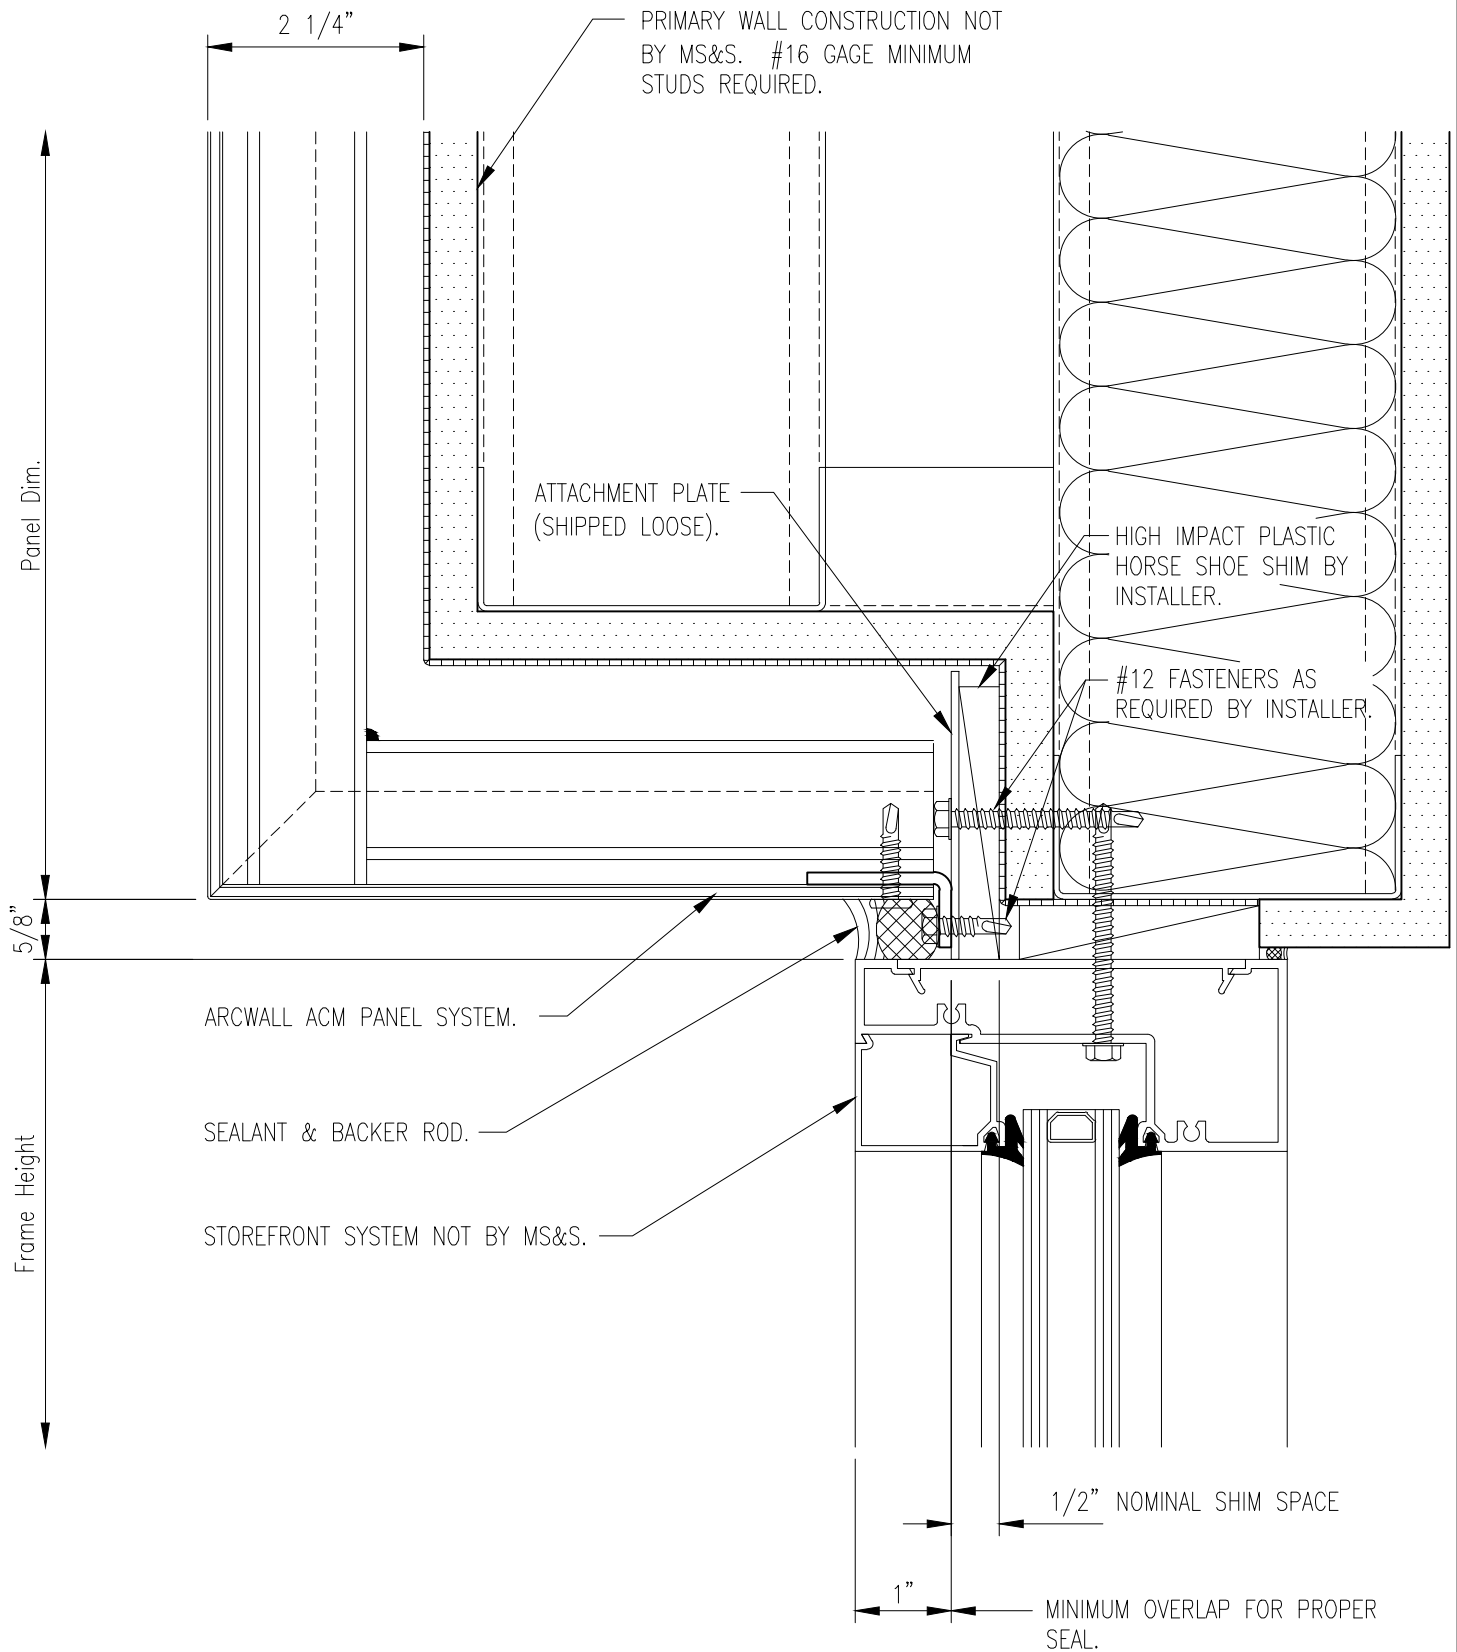


## 10) Recessed Storefront Head


ARCWALL ACM  
TYPICAL DETAILS  
WET SEAL PANEL SYSTEM

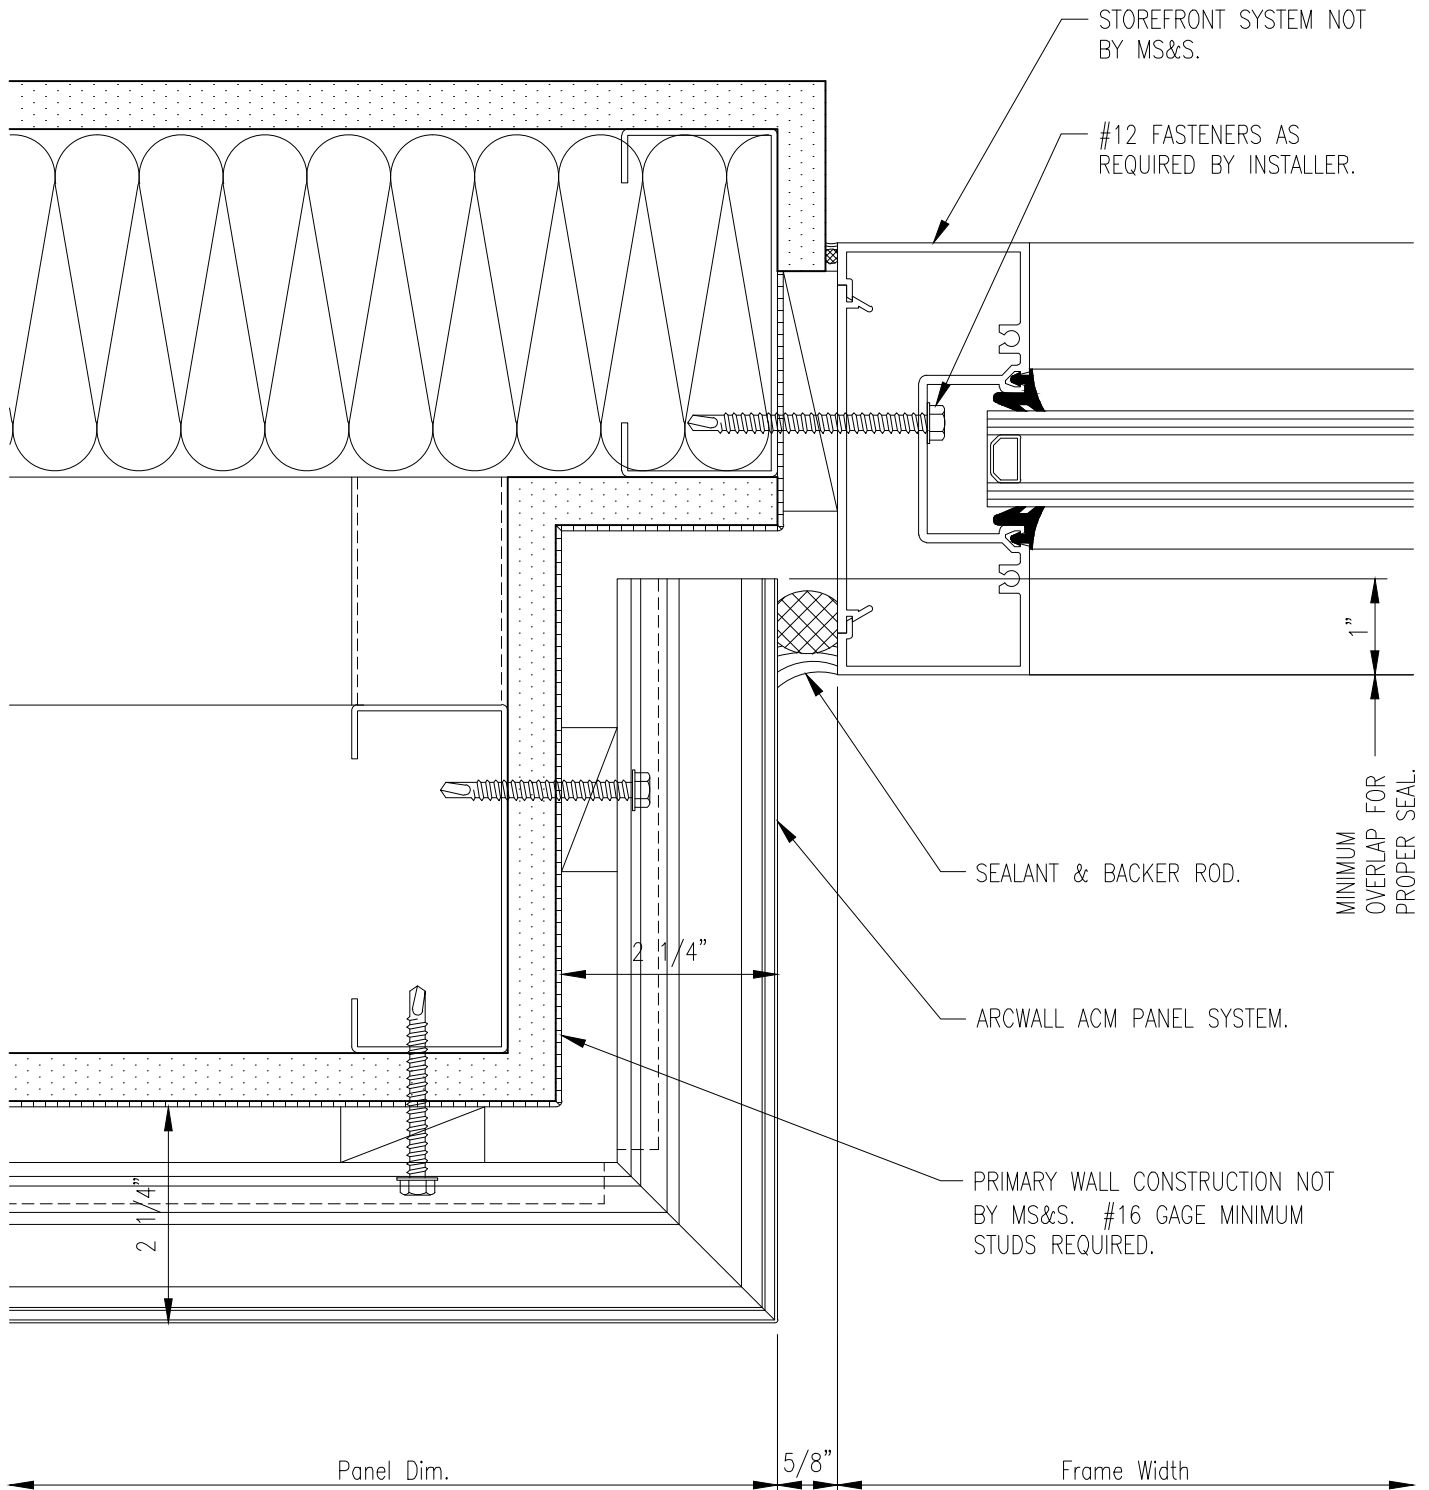


## 11) Recessed Storefront Jamb

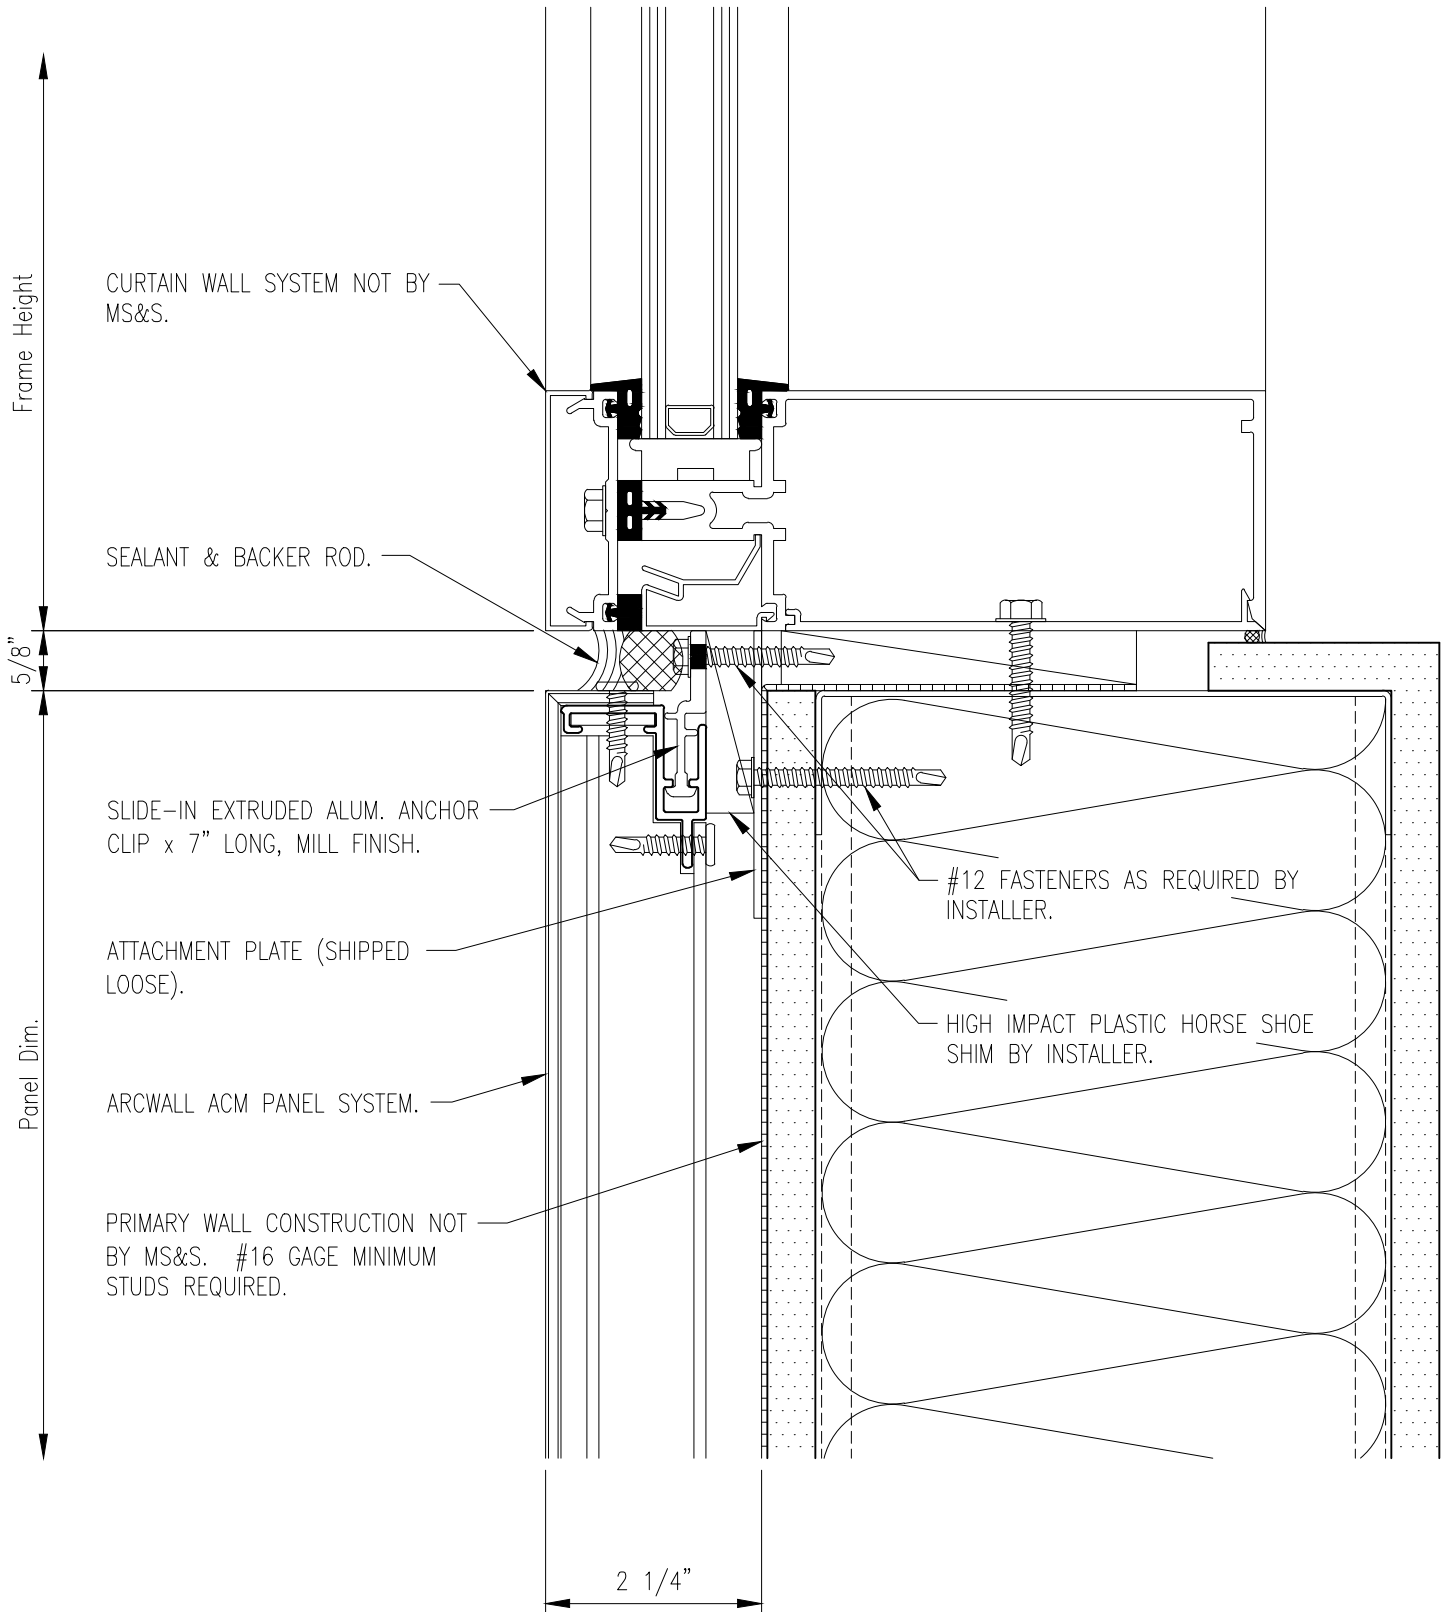

## 12) Curtain Wall Sill

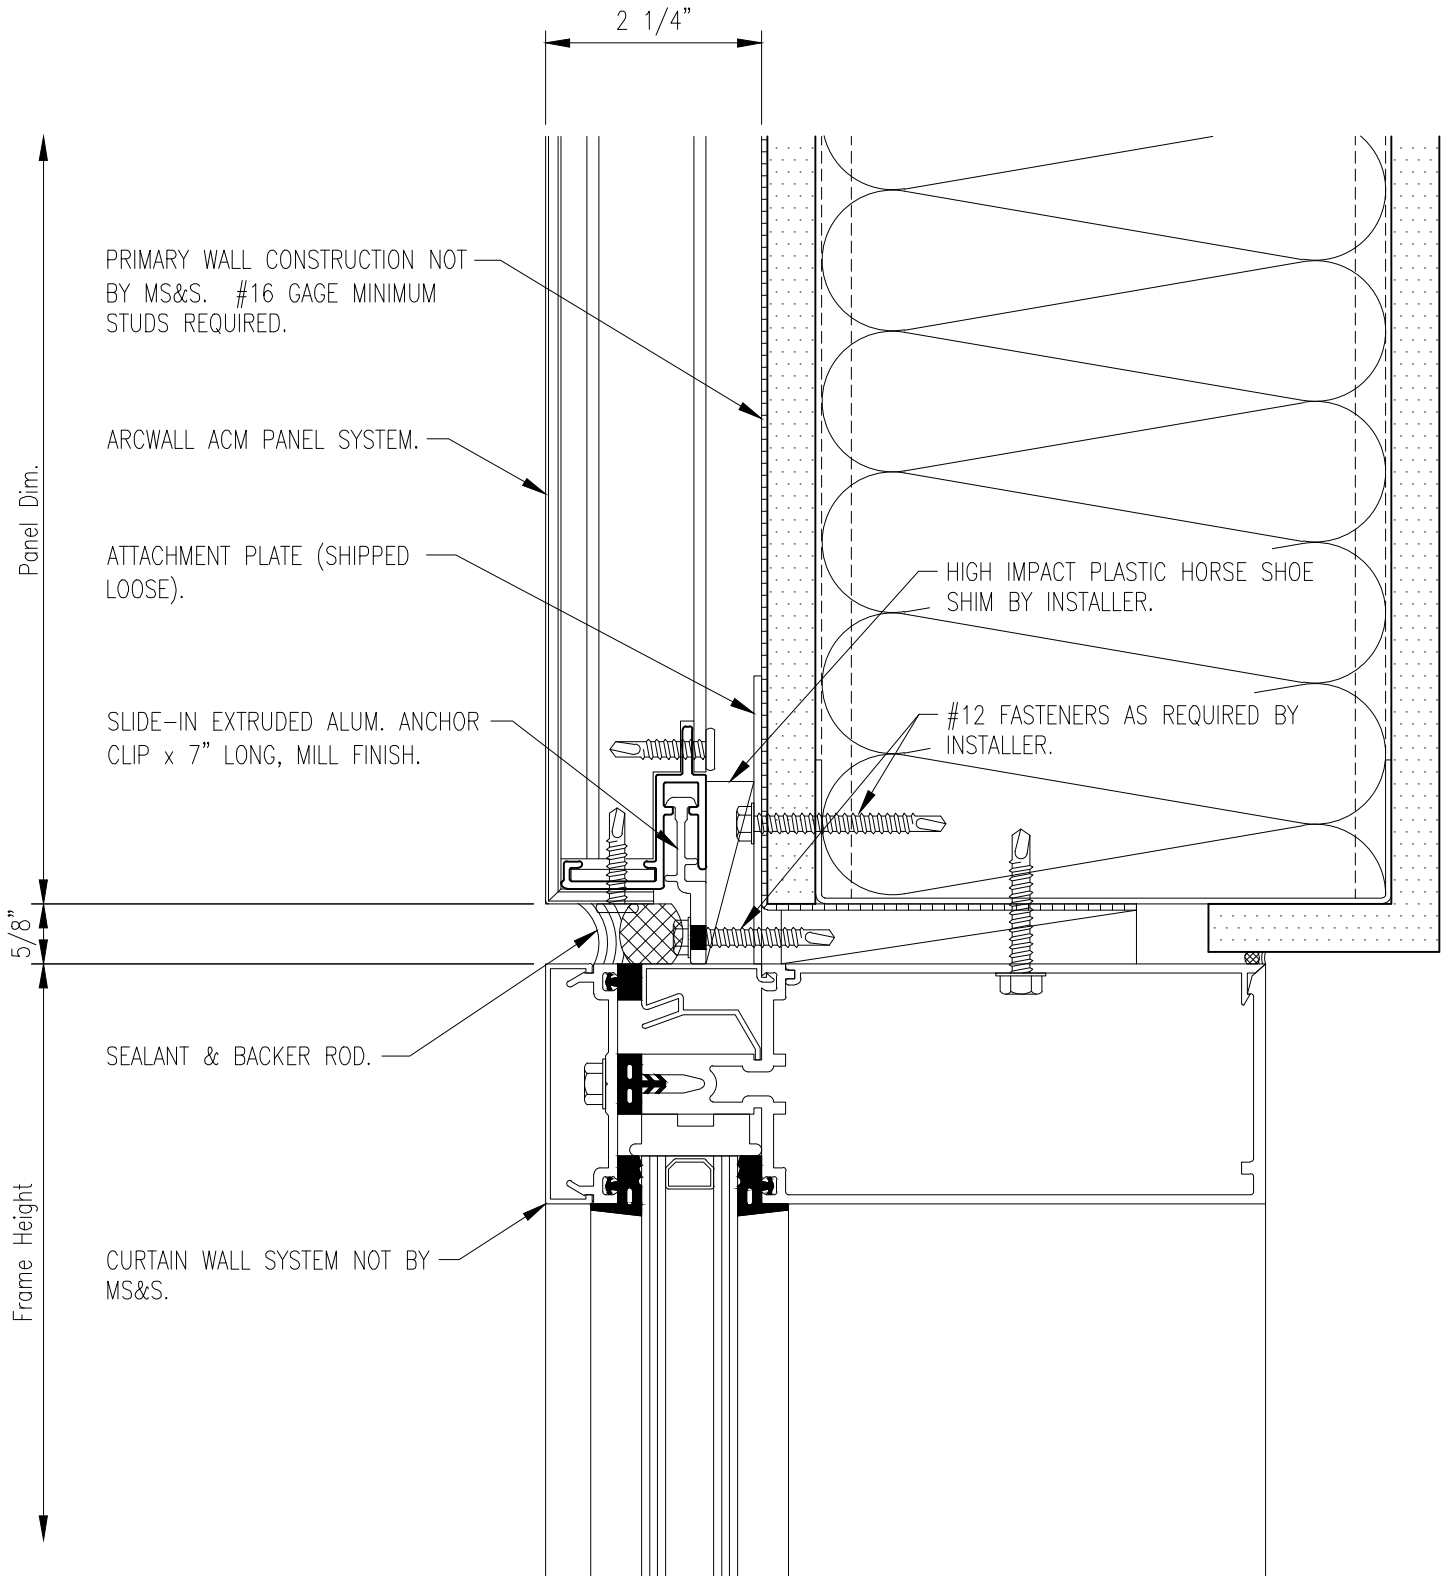


### 13) Curtain Wall Head

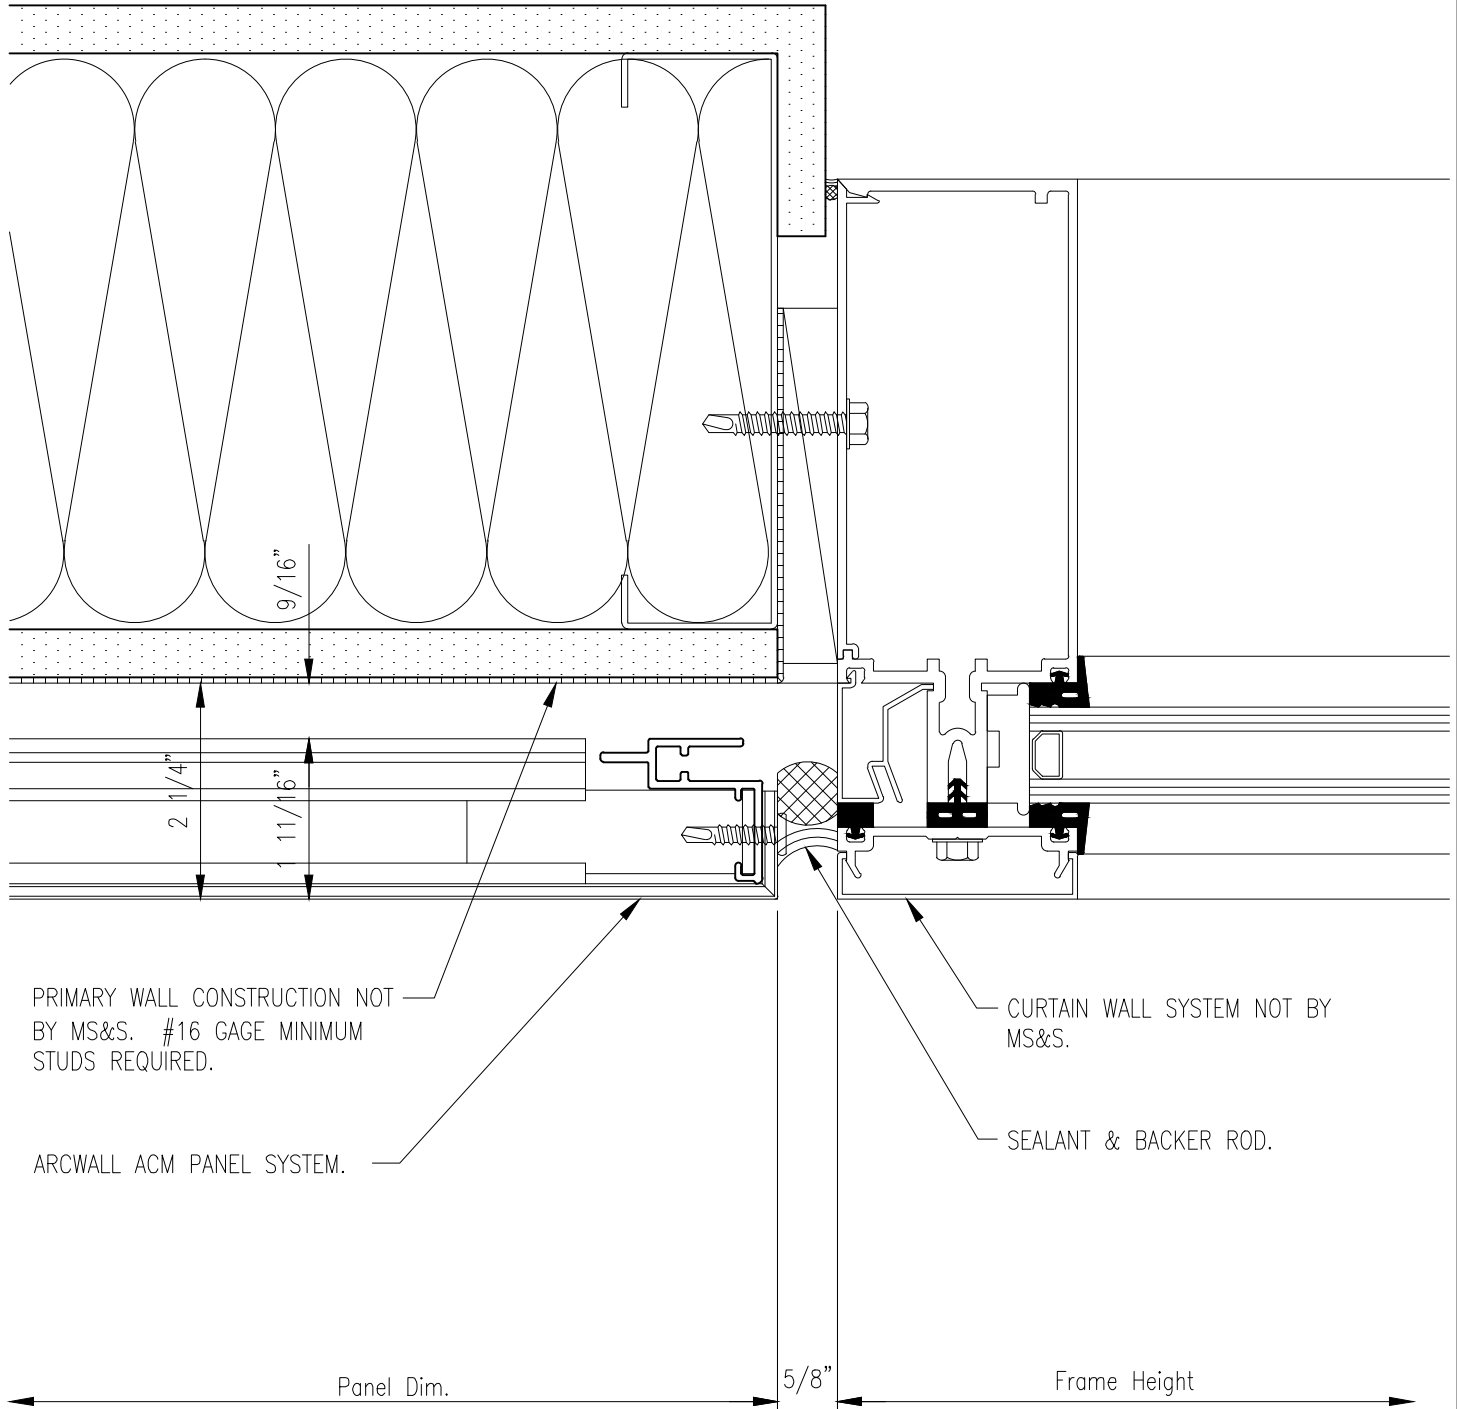

## 14) Curtain Wall Jamb


ARCWALL ACM  
TYPICAL DETAILS  
WET SEAL PANEL SYSTEM

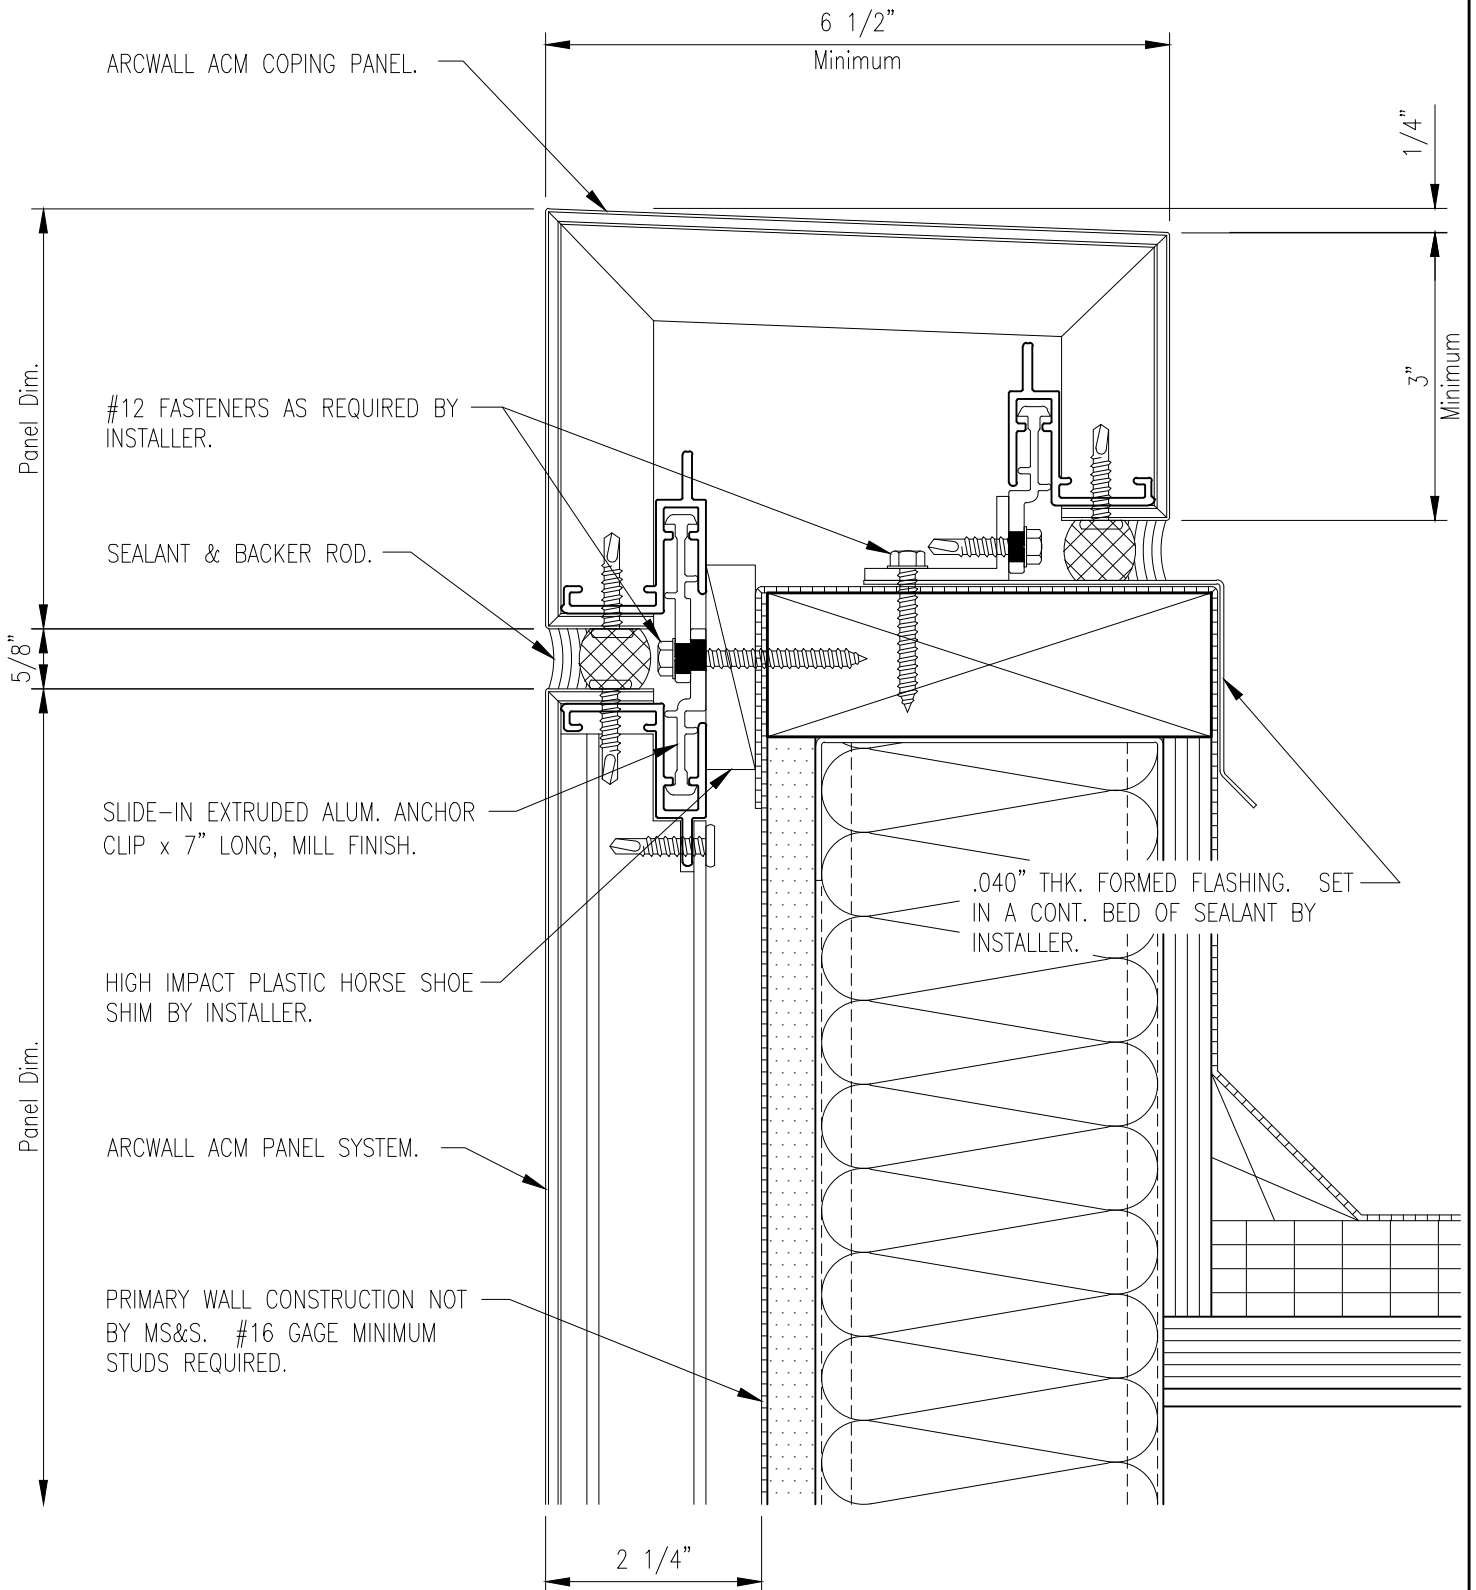


15) Coping




ARCWALL ACM  
TYPICAL DETAILS  
WET SEAL PANEL SYSTEM

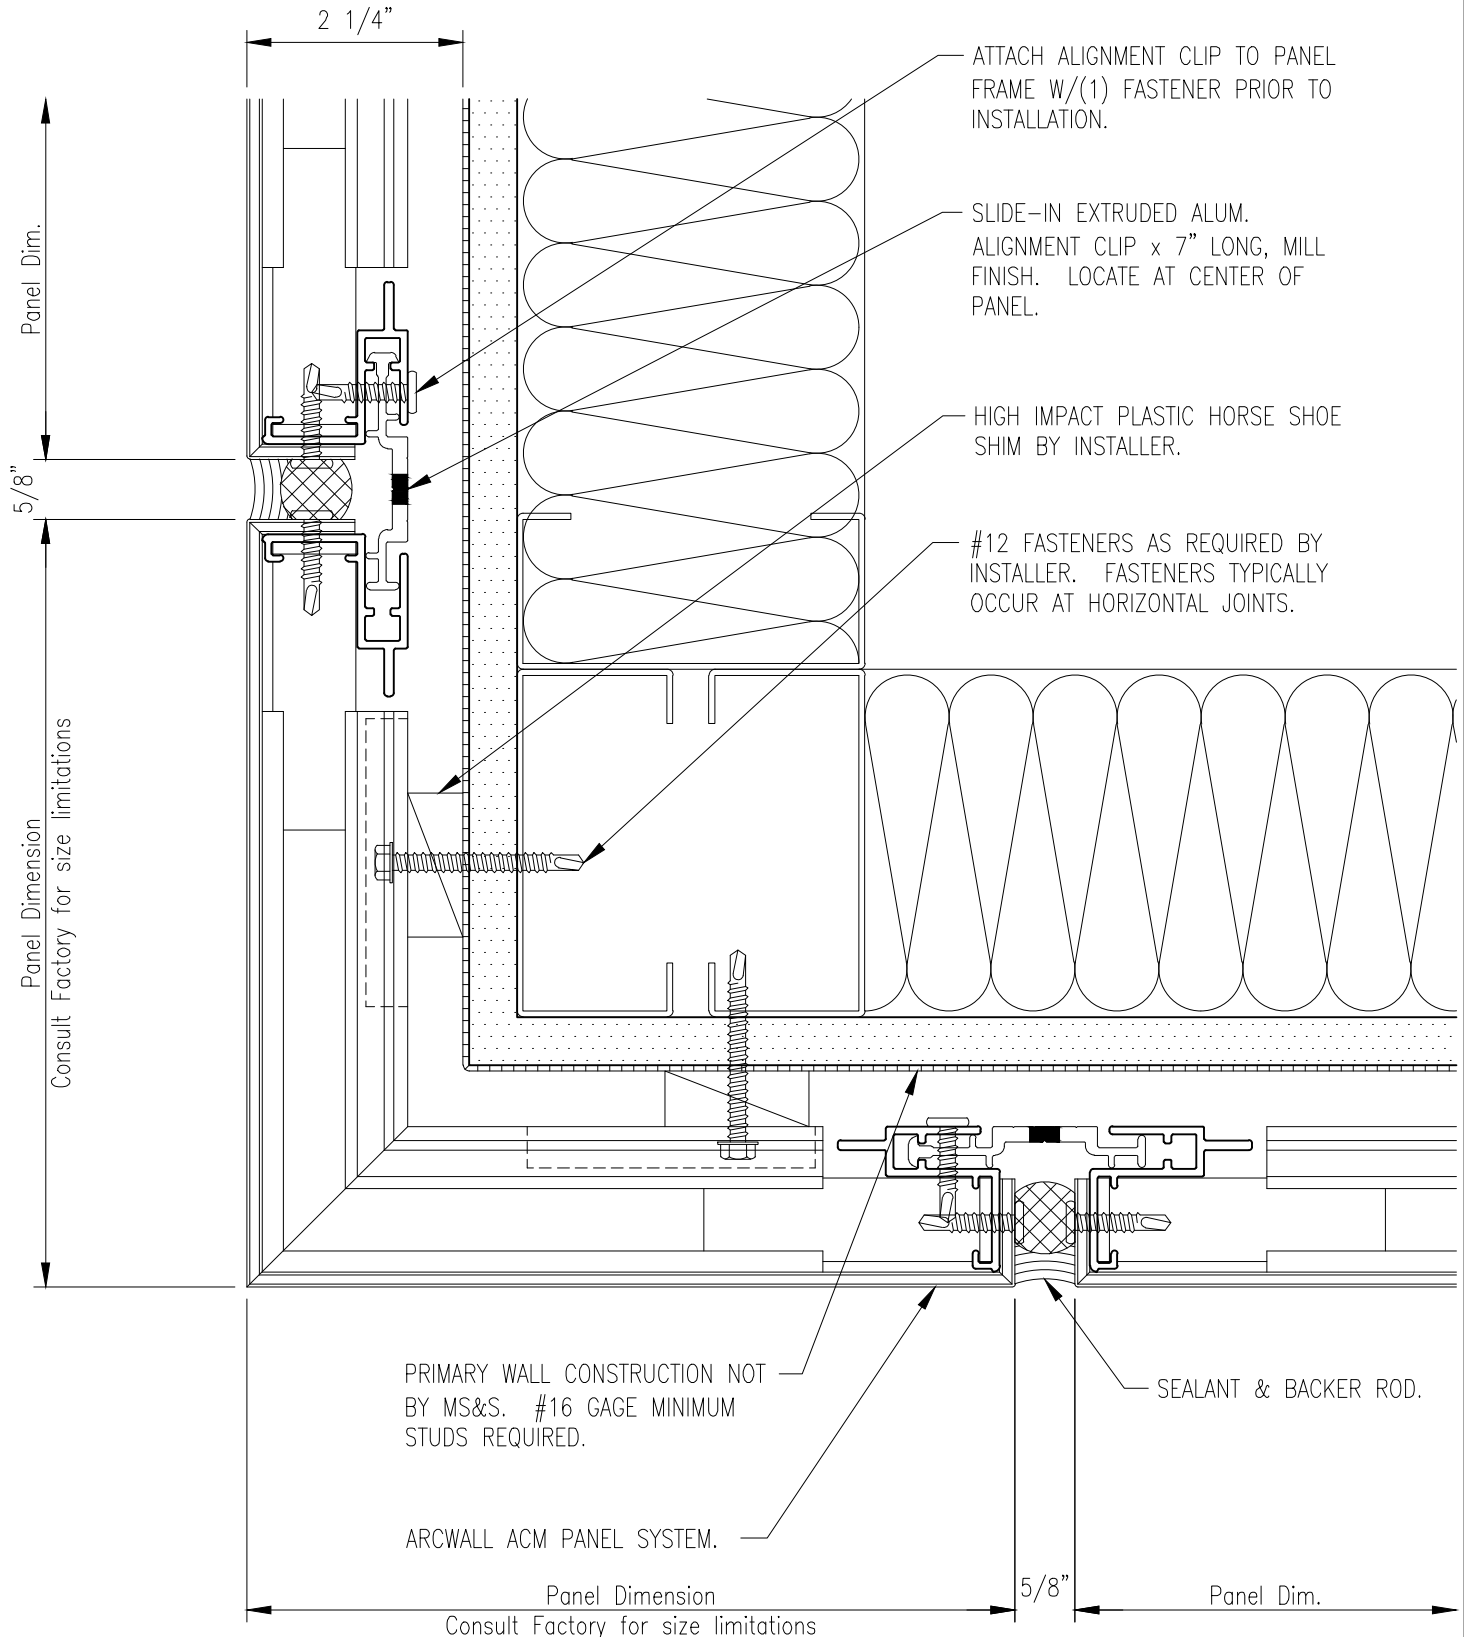

## 16) Exterior Corner

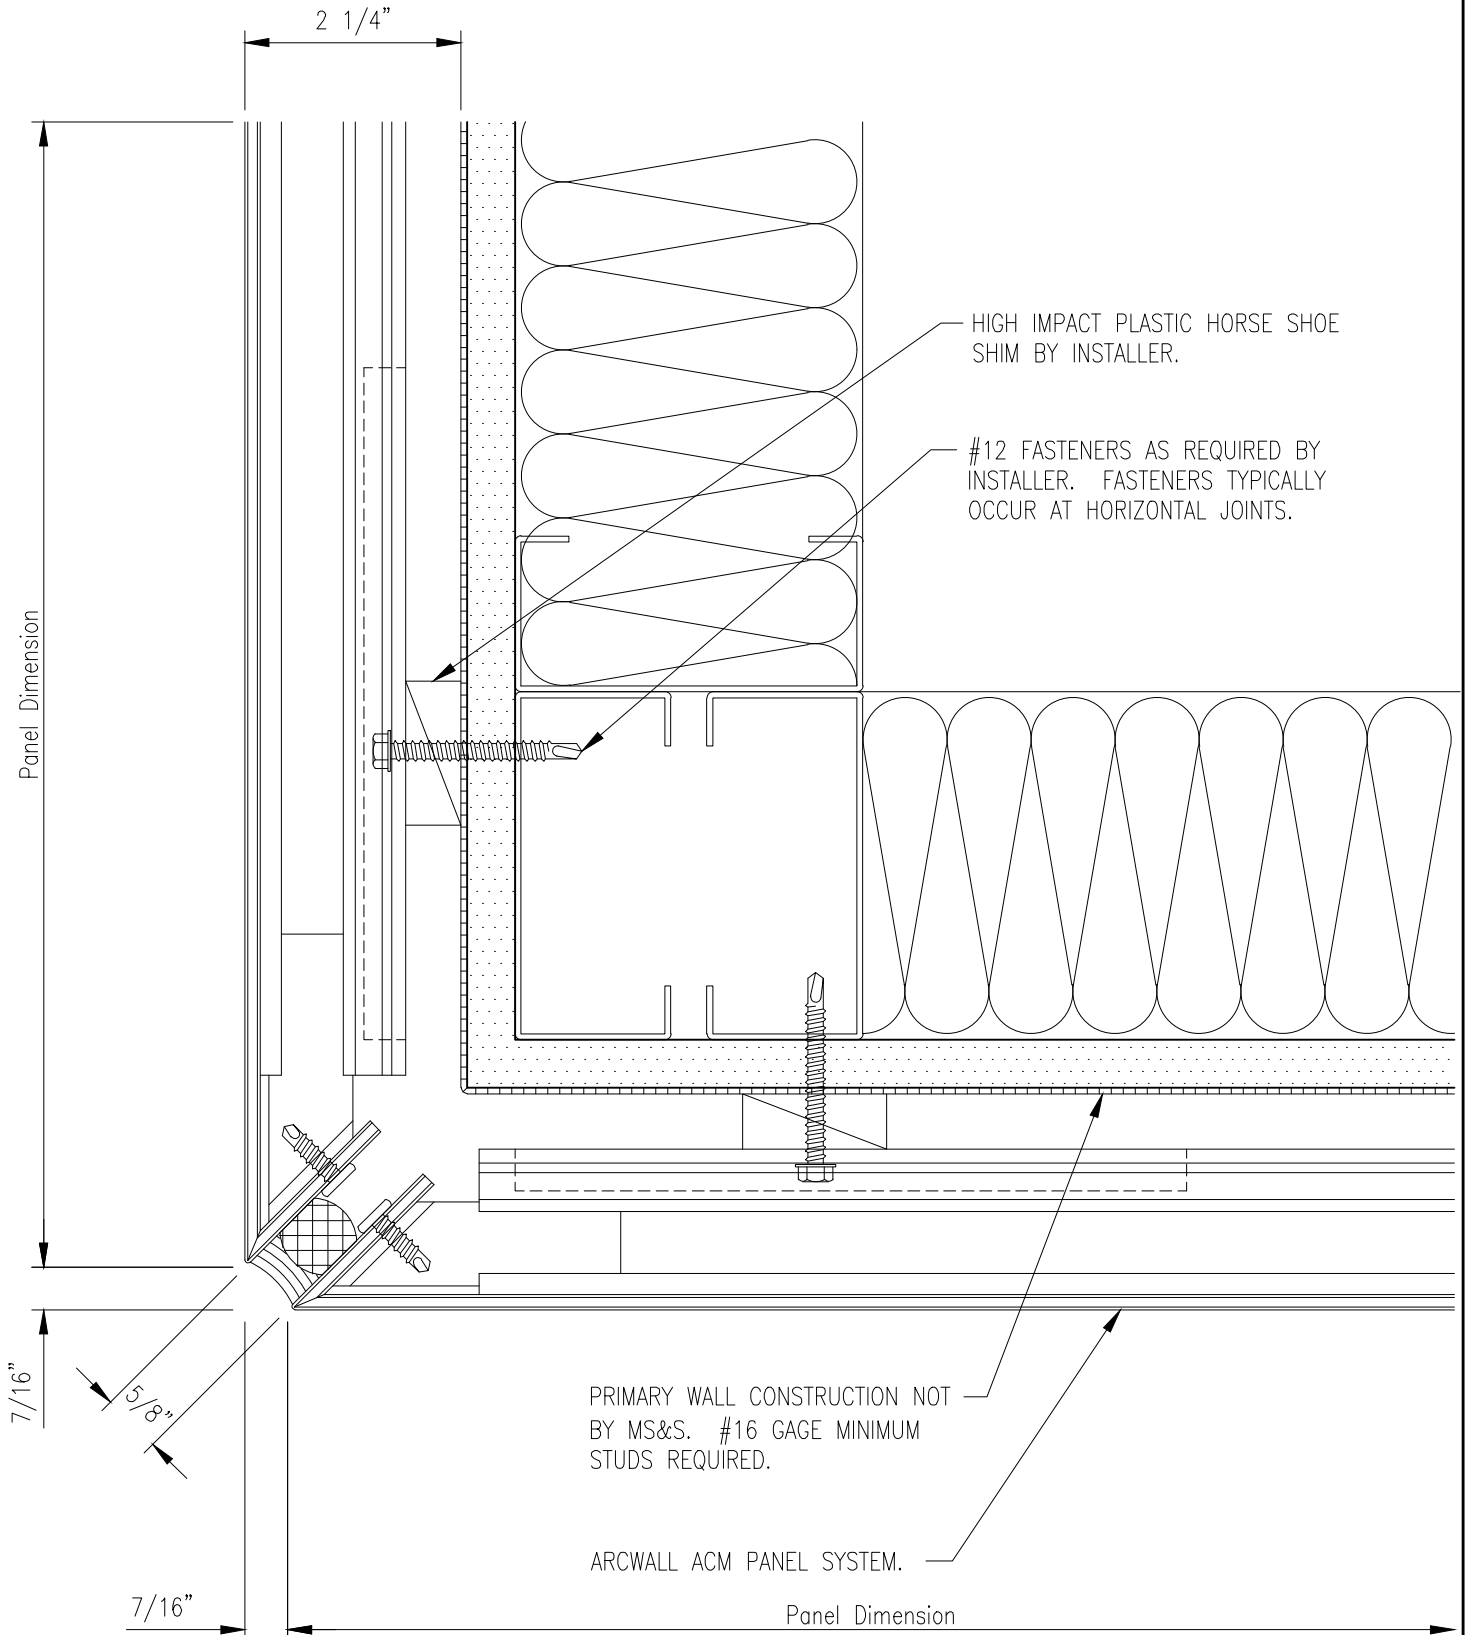

## 17) Exterior Corner

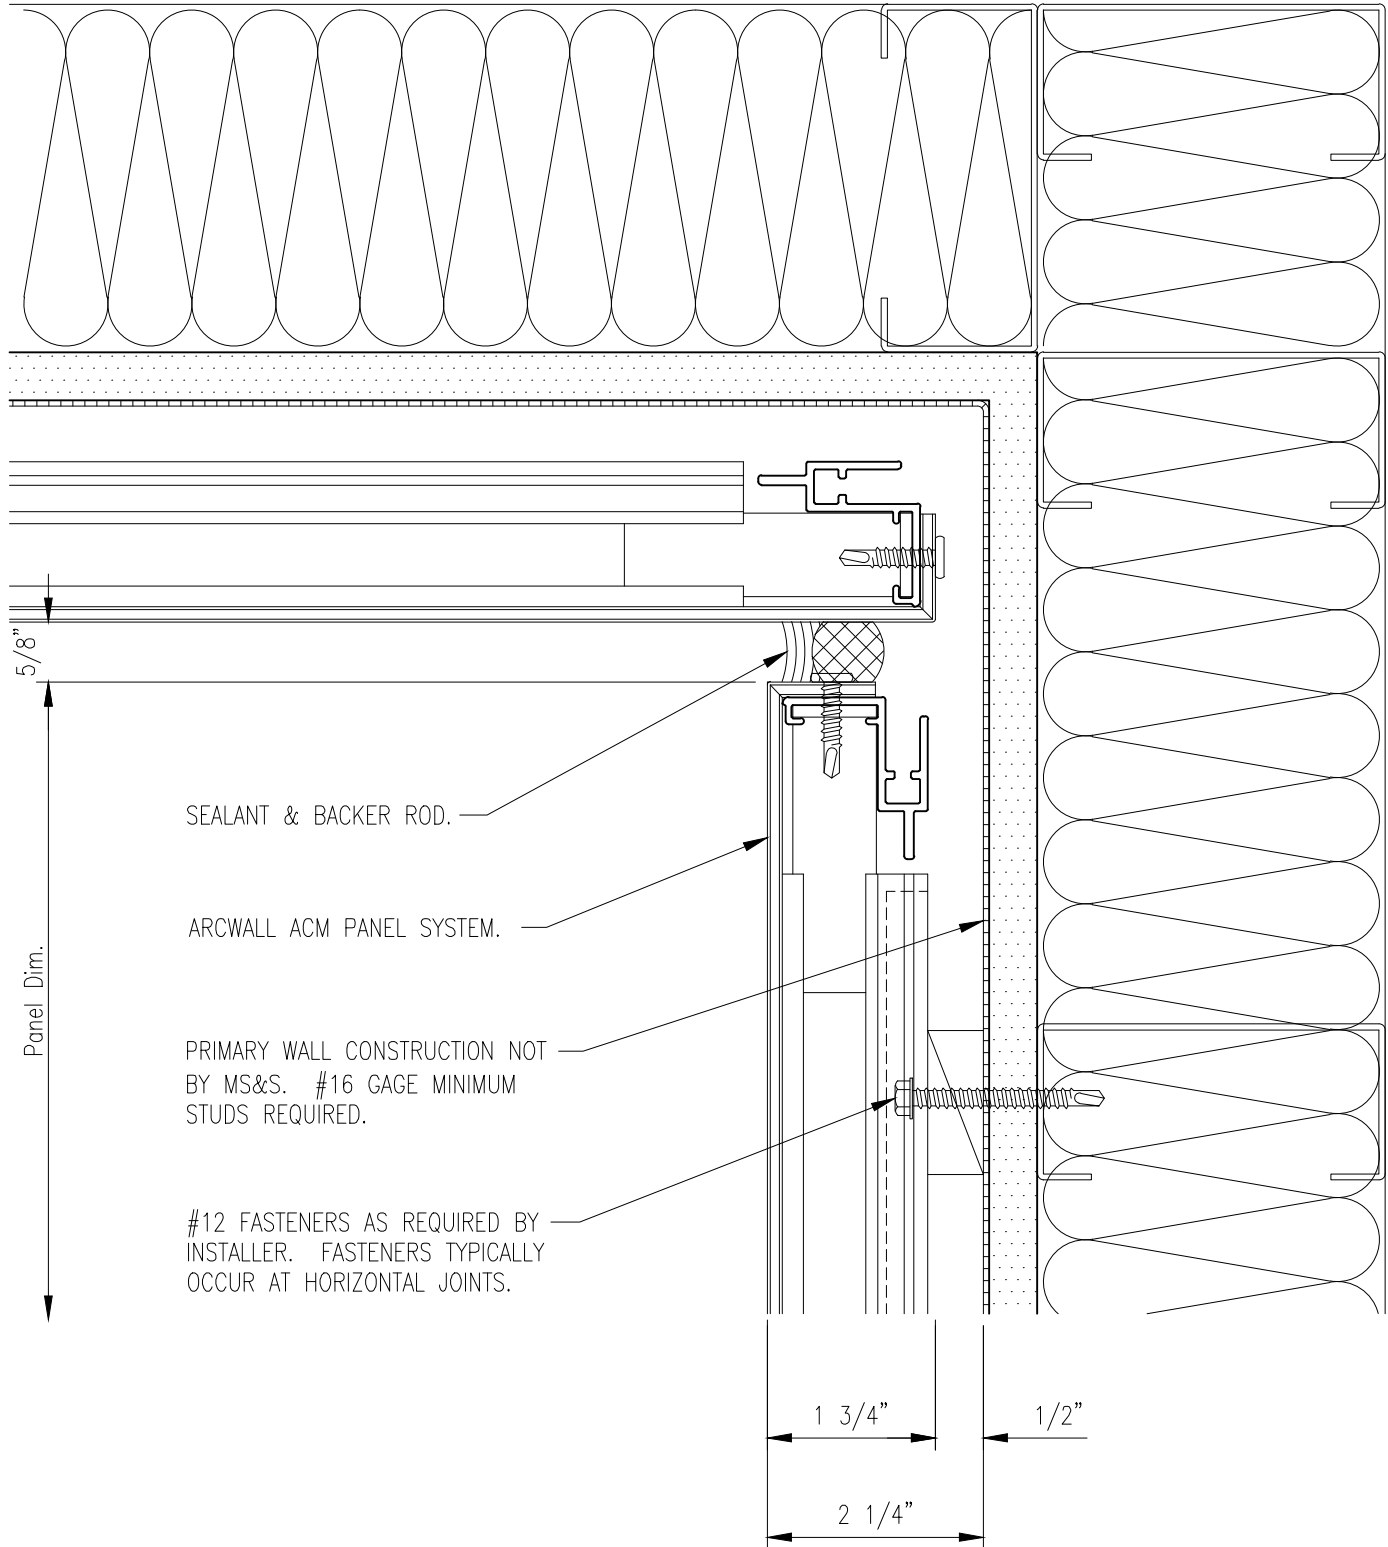

## 18) Interior Corner

